



REVISIONS	BY

 


Silver Gate Yacht Club
 CLUBHOUSE INTERIOR ELEVATIONS

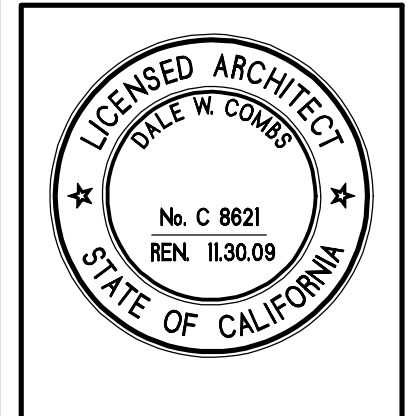


CAPA
 ARCHITECTURE
 Dale W. Combs AIA
 7777 ALVARADO ROAD • SUITE 281
 LA MESA • CALIFORNIA • 91941
 TEL 619-481-4350 • FAX 619-461-4395

DRAWN : CHECKED :
 DATE : APRIL 8, 2008
 SCALE : 3/8" = 1'-0"
 JOB NO. :
 SHEET




AA5.0
 OF SHEETS

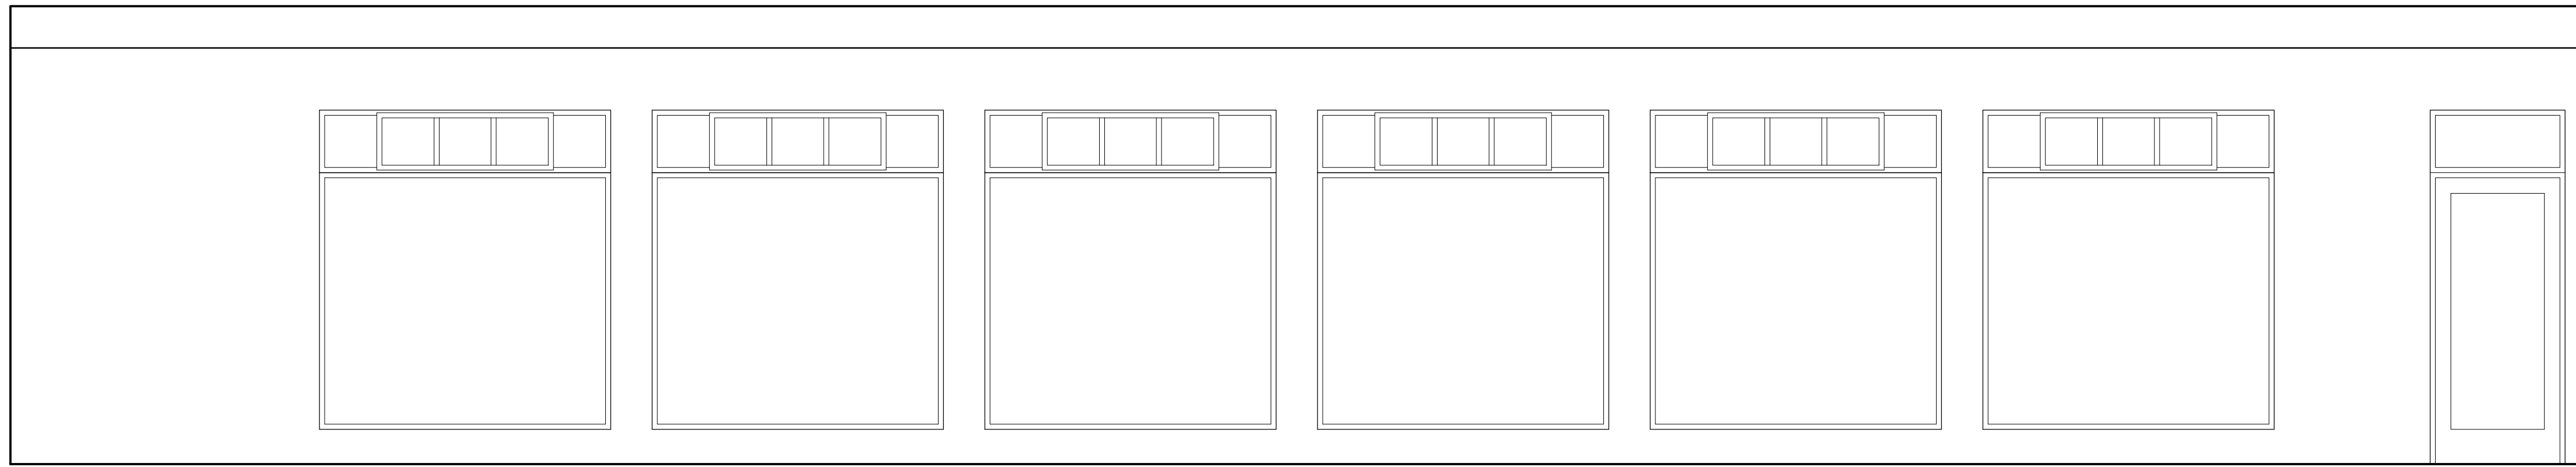



01 BANQUET 101
 X

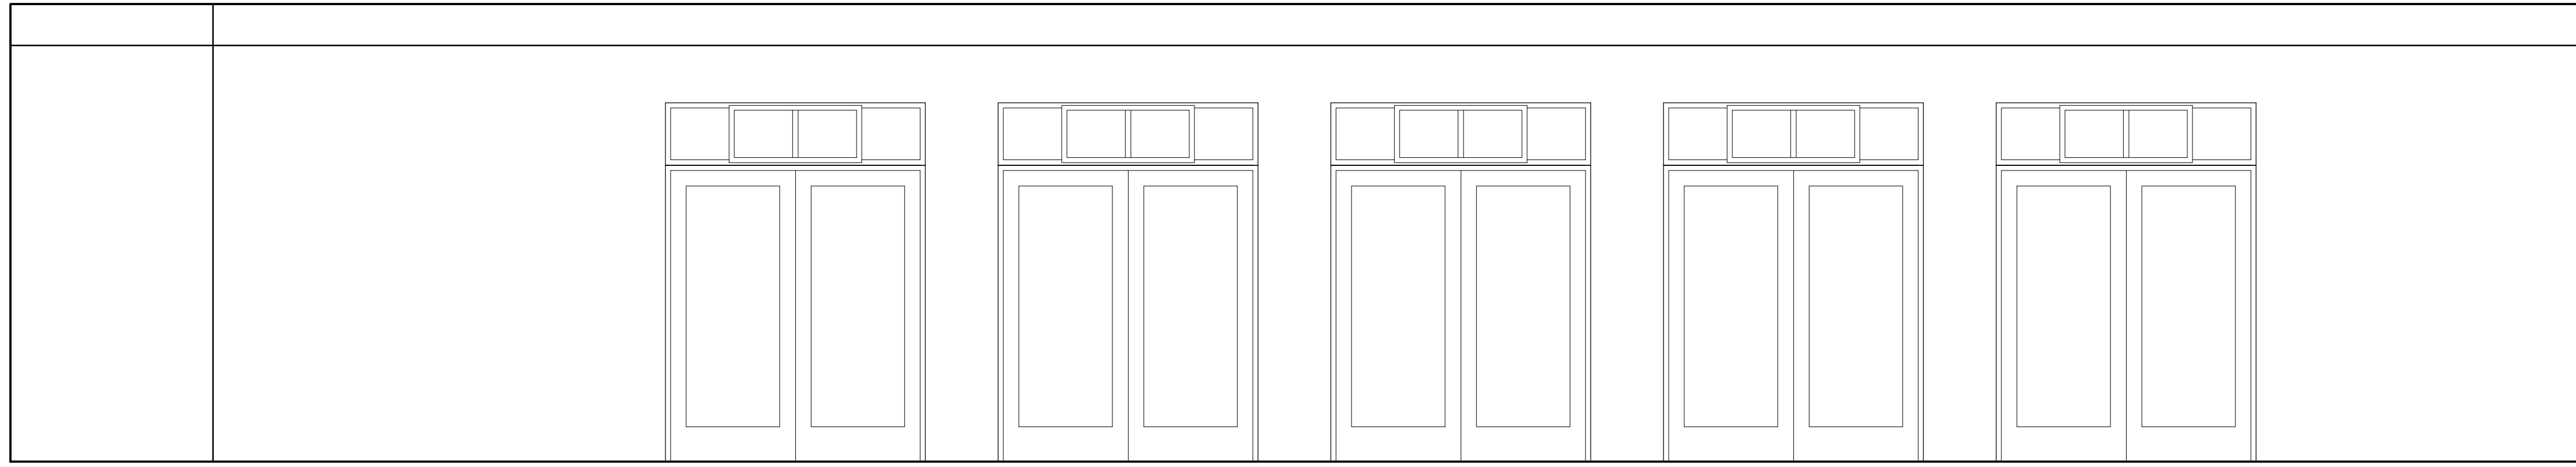

02 BANQUET 101
 X

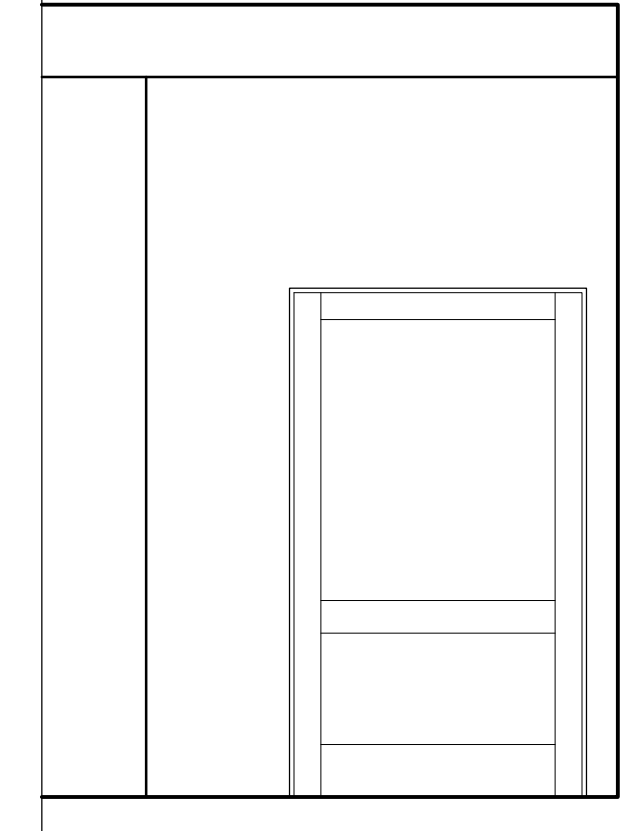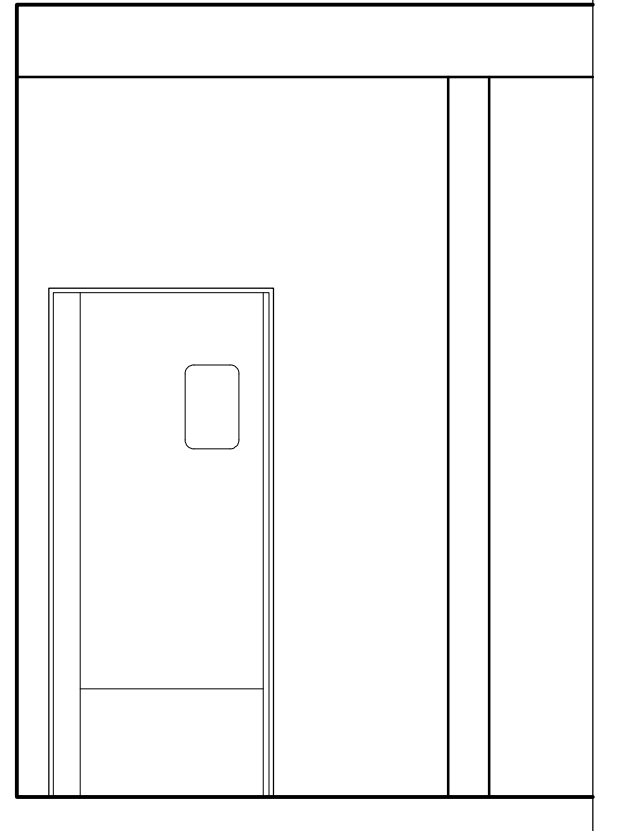 

03 BANQUET 101
 X

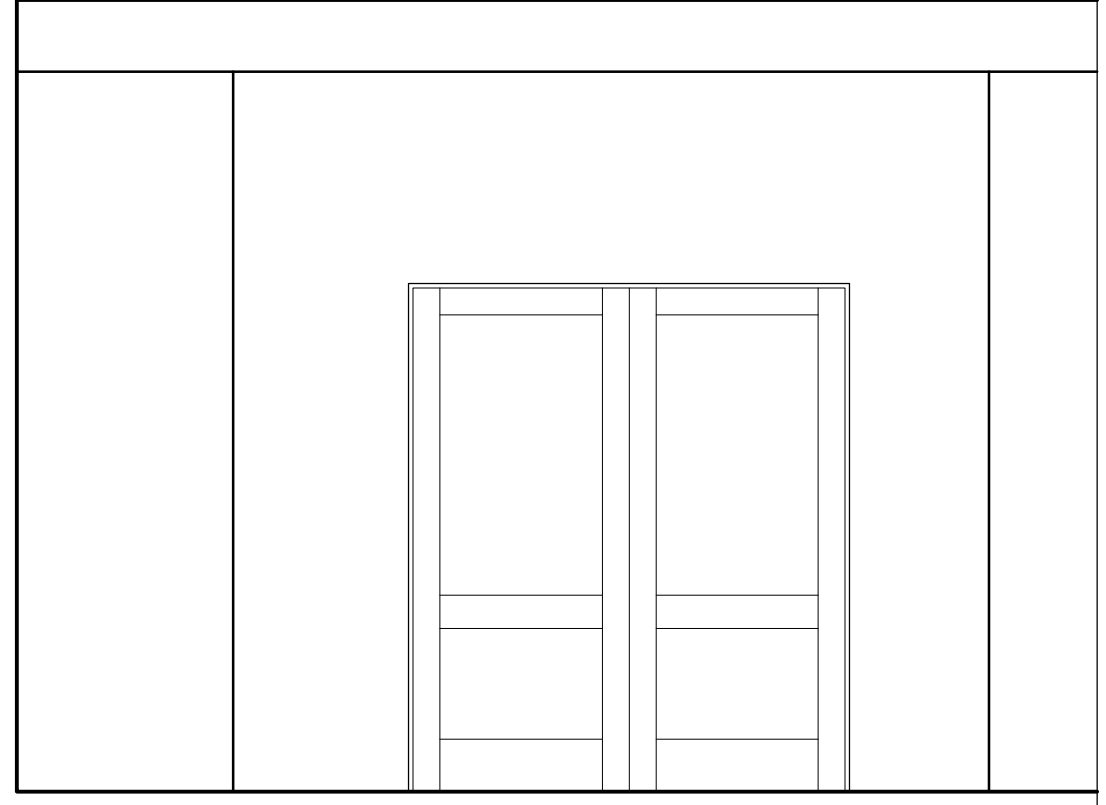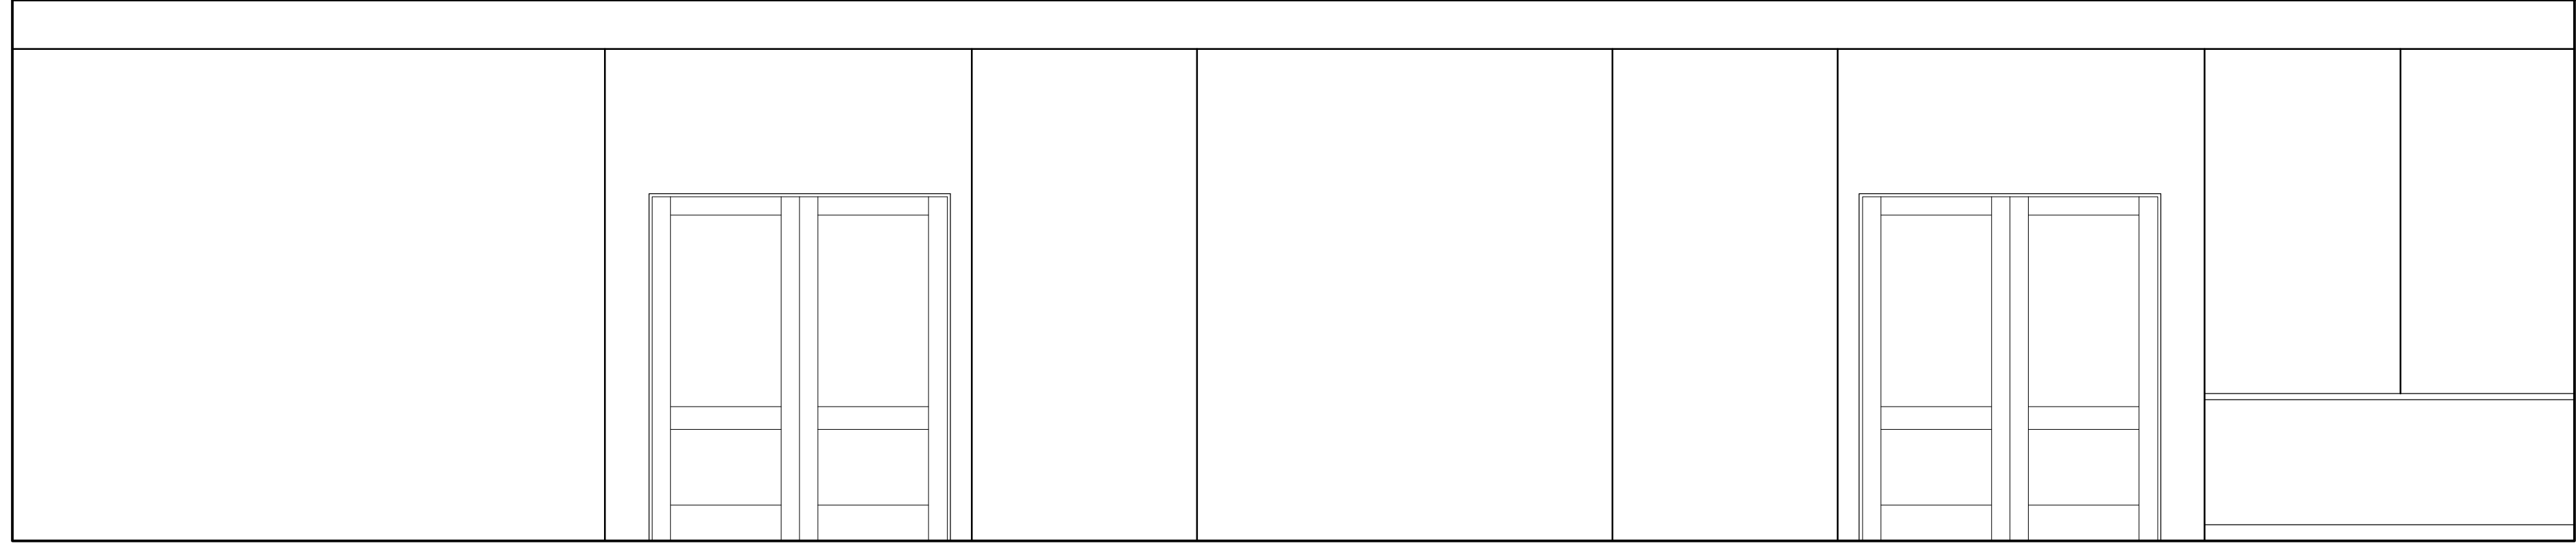

04 BANQUET 101
 X