




REVISIONS	BY

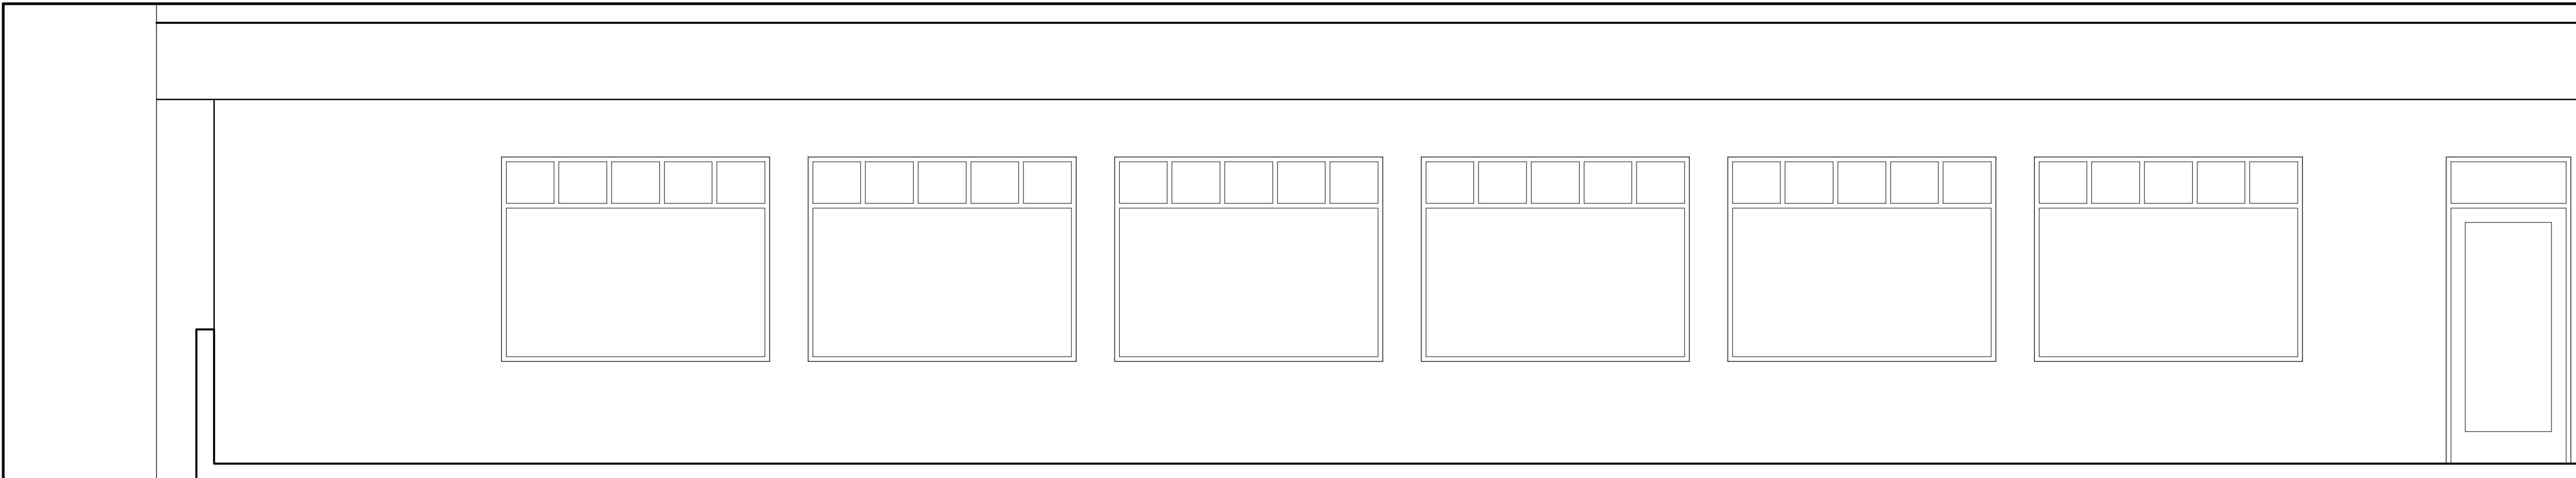


01 DINING ROOM 203
X

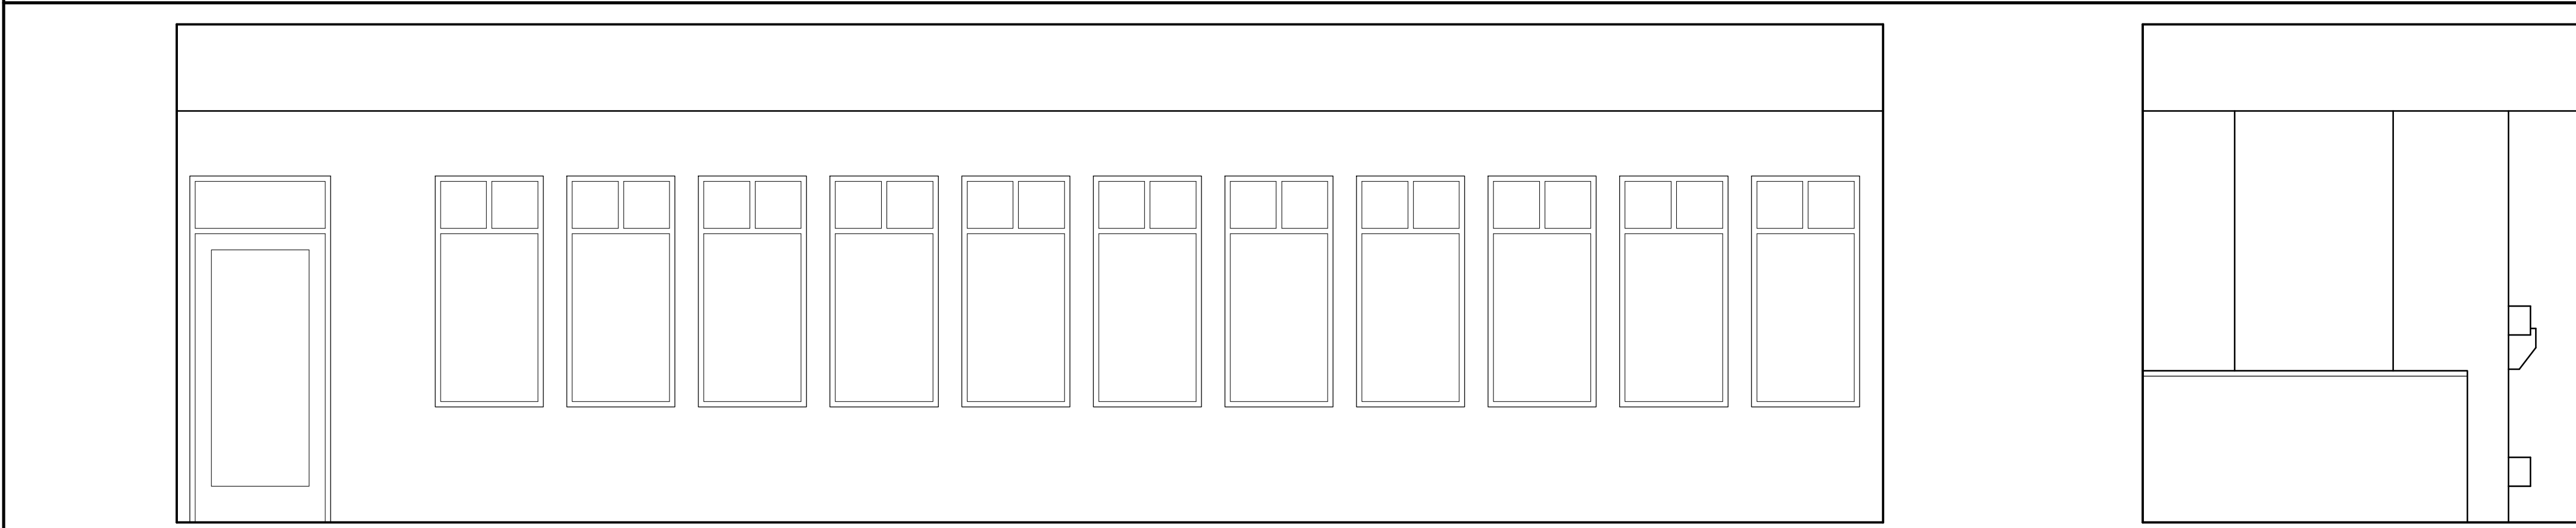


02 DINING ROOM 203
X

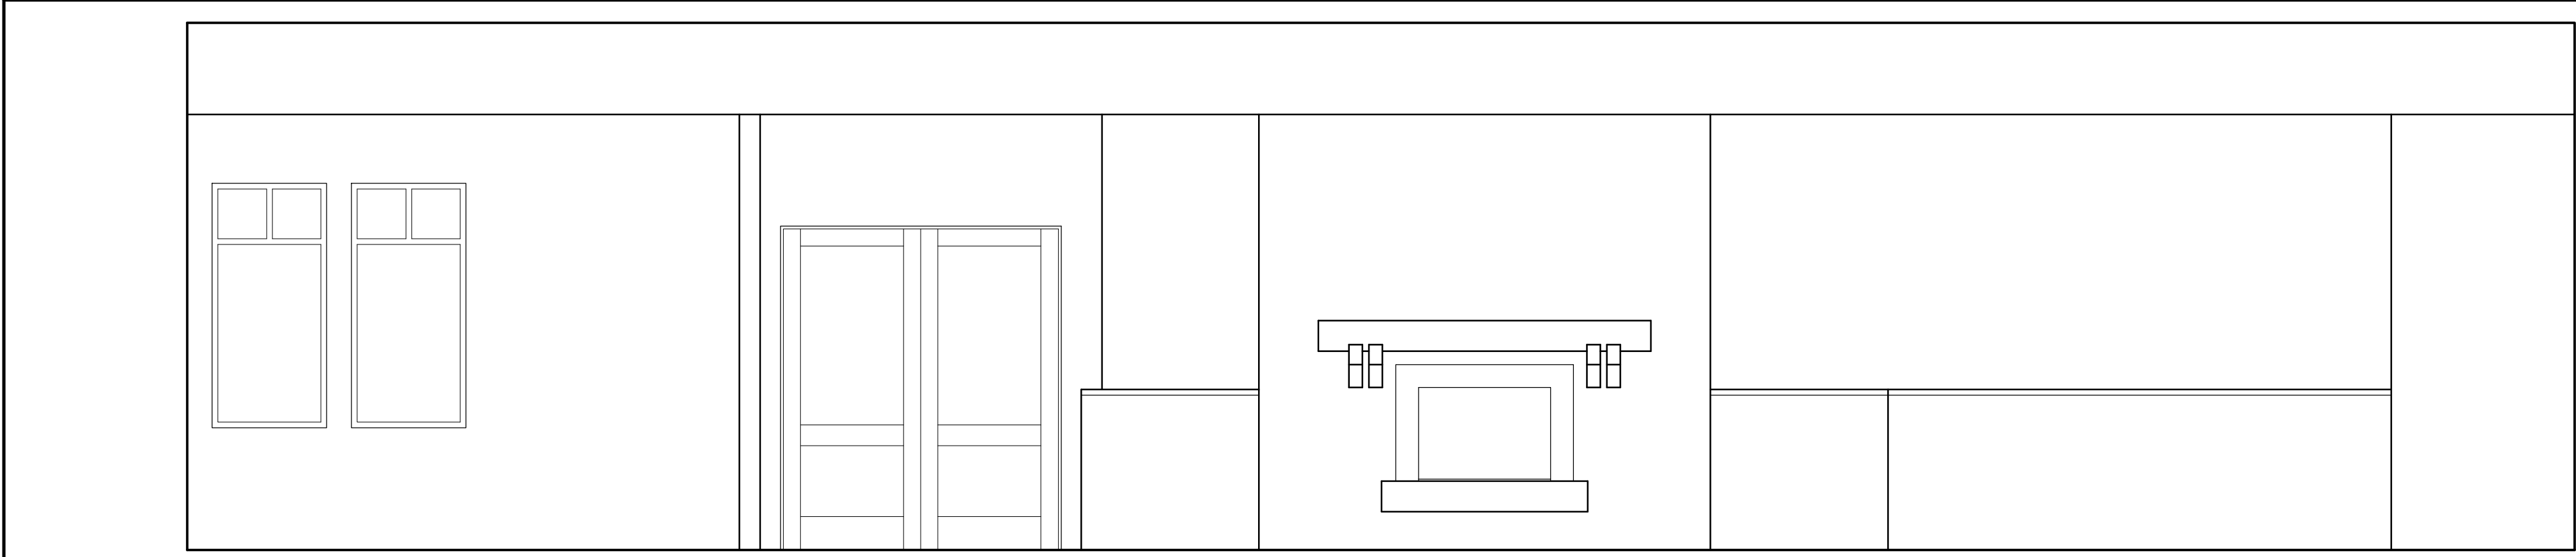


03 DINING ROOM 203
X

 

04 DINING ROOM 203
X

 

Silver Gate Yacht Club
CLUBHOUSE INTERIOR ELEVATIONS

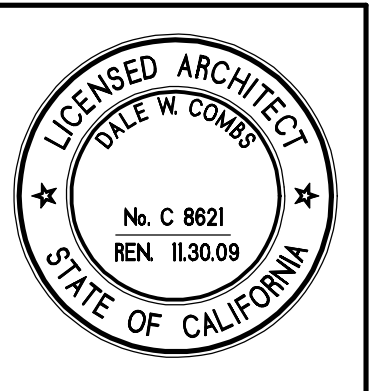

CAPA
ARCHITECTURE
Dale W. Combs AIA
7777 ALVARADO ROAD • SUITE 281
LA MESA • CALIFORNIA • 91941
TEL 619-461-4350 • FAX 619-461-4395

DRAWN : CHECKED :
DATE : APRIL 8, 2008
SCALE : 3/8" = 1'-0"
JOB NO. :
SHEET

AA5.1
OF SHEETS