

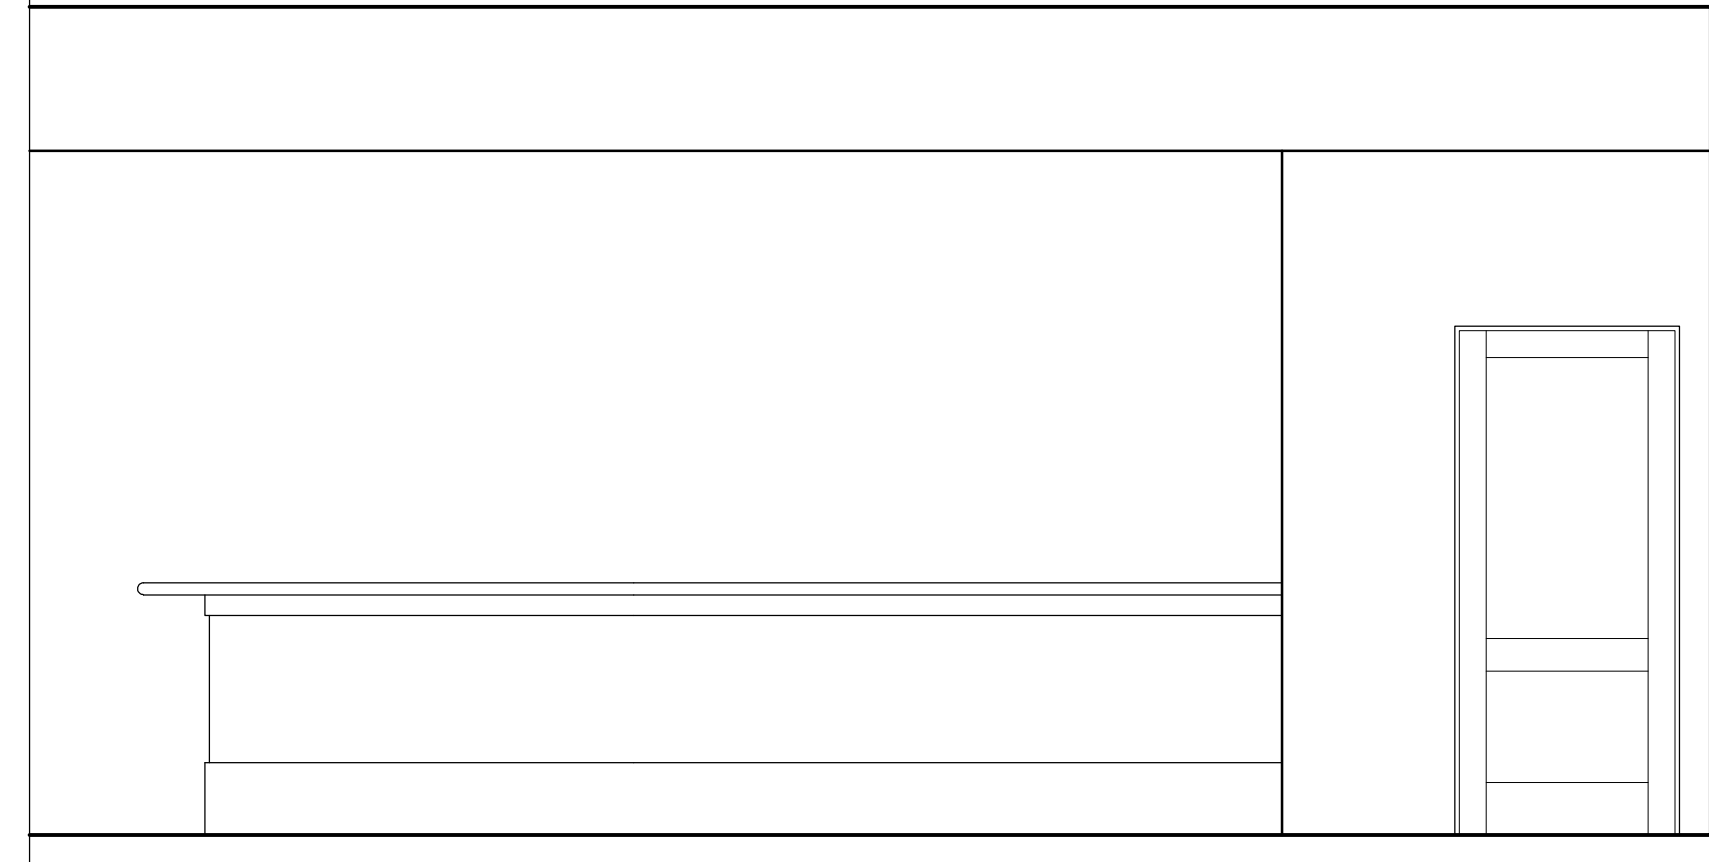
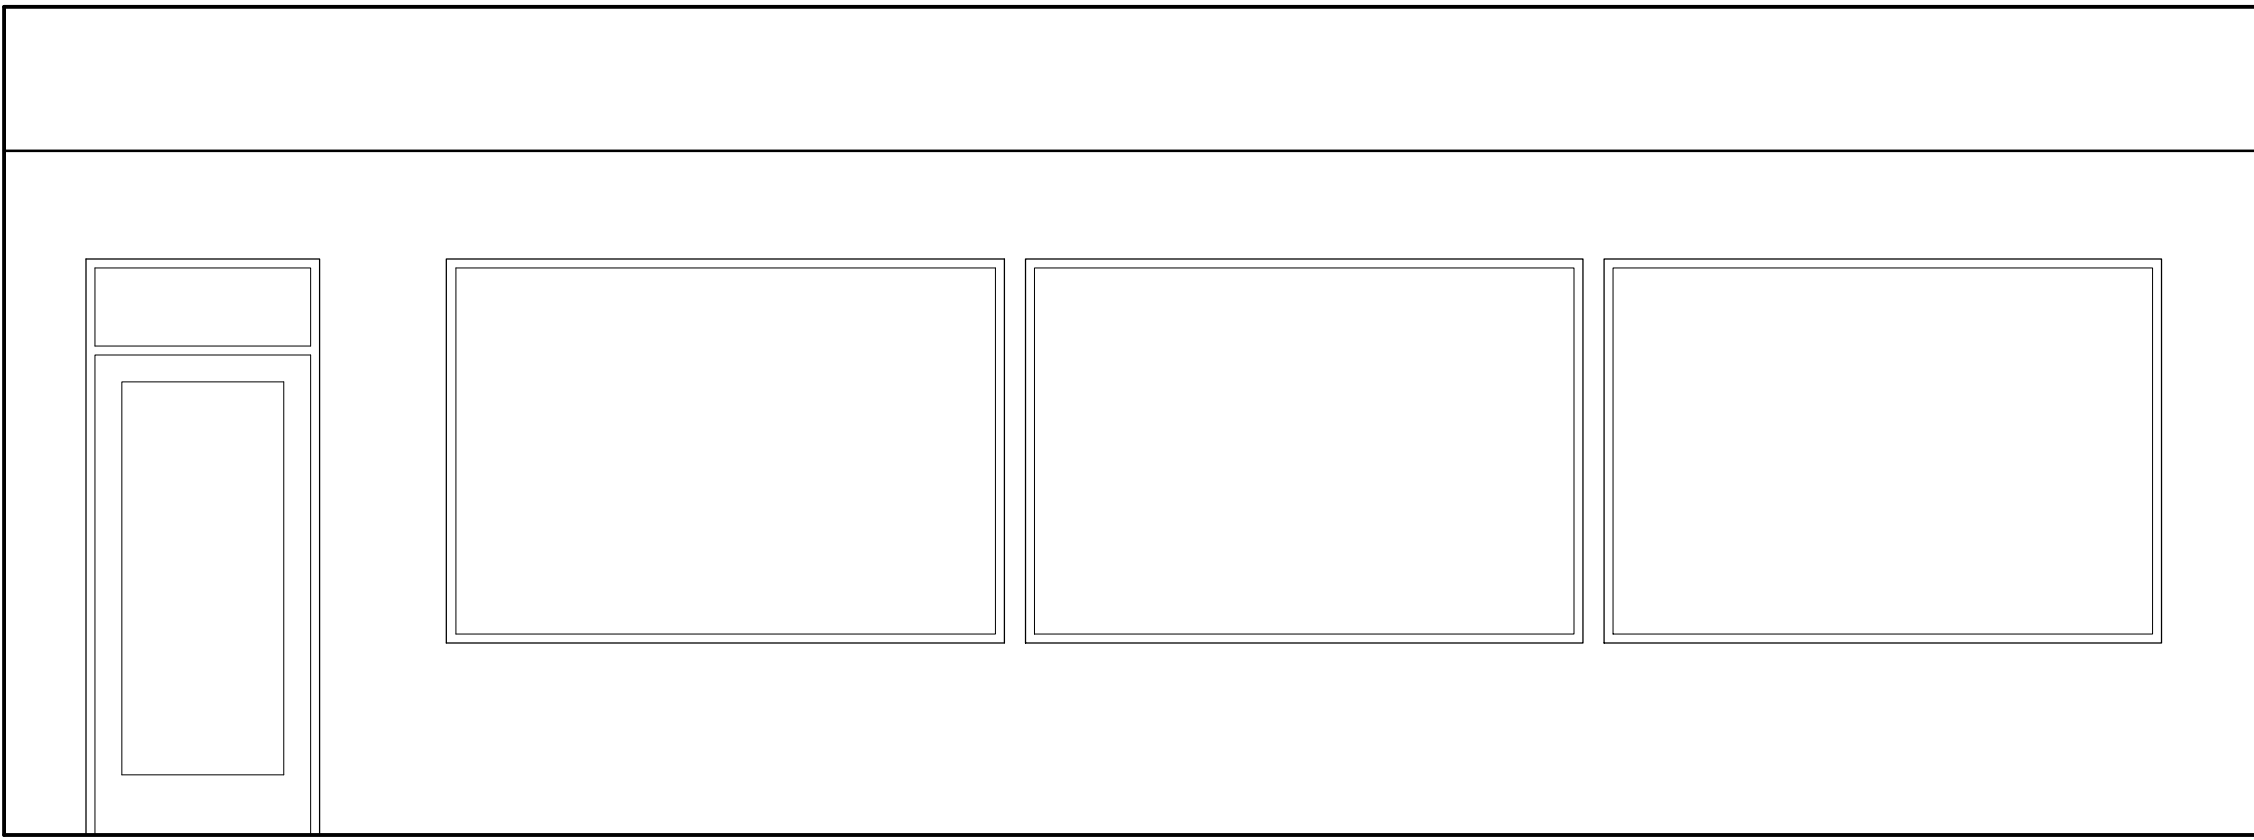



REVISIONS	BY

 


01 BAR LOUNGE 205  
X

 

02 BAR LOUNGE 205  
X

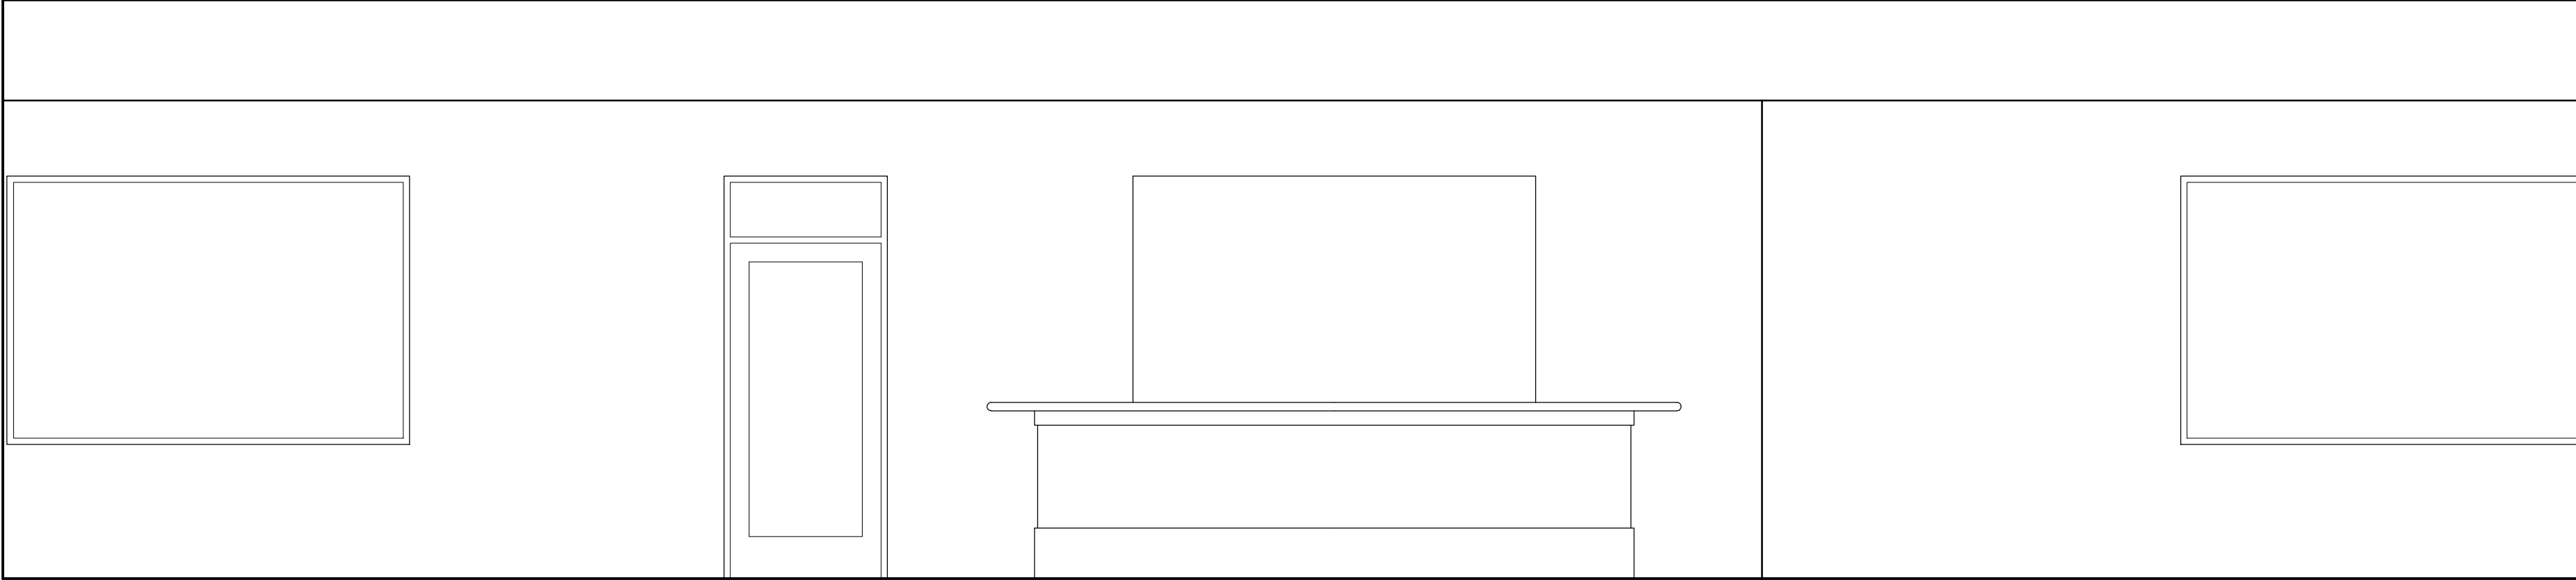


03 BAR LOUNGE 205  
X

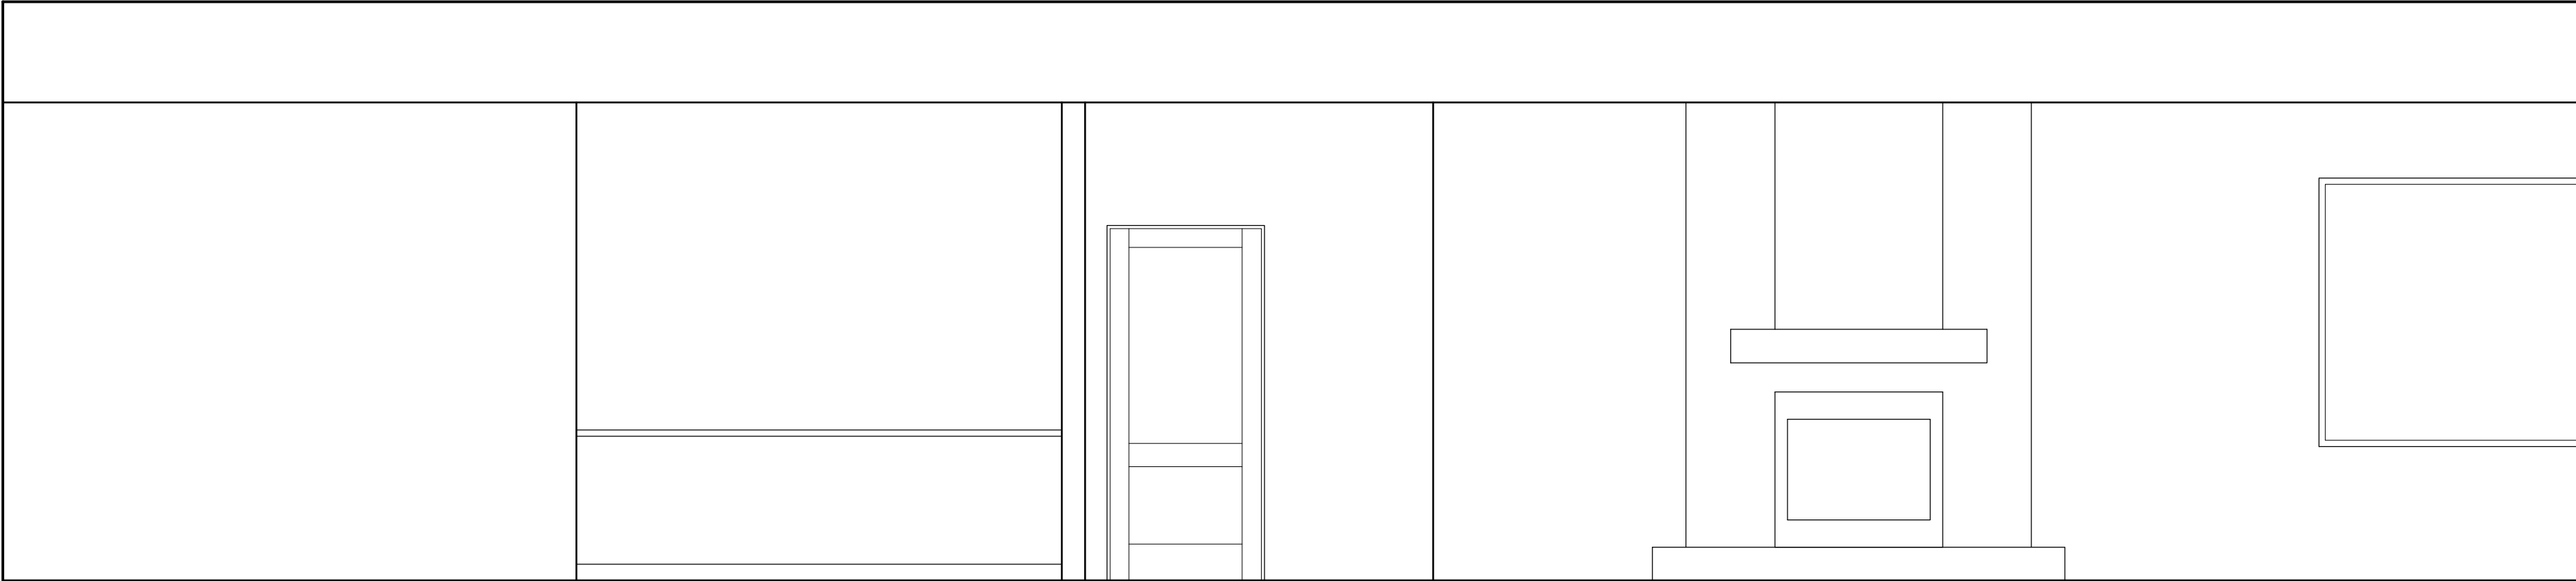

04 BAR LOUNGE 205  
X

*Silver Gate Yacht Club*  
CLUBHOUSE INTERIOR ELEVATIONS

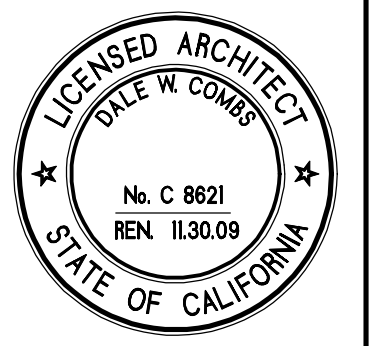

**CAPA**  
ARCHITECTURE  
Dale W. Combs AIA  
7777 ALVARADO ROAD • SUITE 281  
LA MESA • CALIFORNIA • 91941  
TEL 619-481-4350 • FAX 619-461-4385

DRAWN :      CHECKED :  
DATE : APRIL 8, 2008  
SCALE : 3/8" = 1'-0"  
JOB NO. :  
SHEET

**AA5.2**  
OF      SHEETS