




REVISIONS	BY

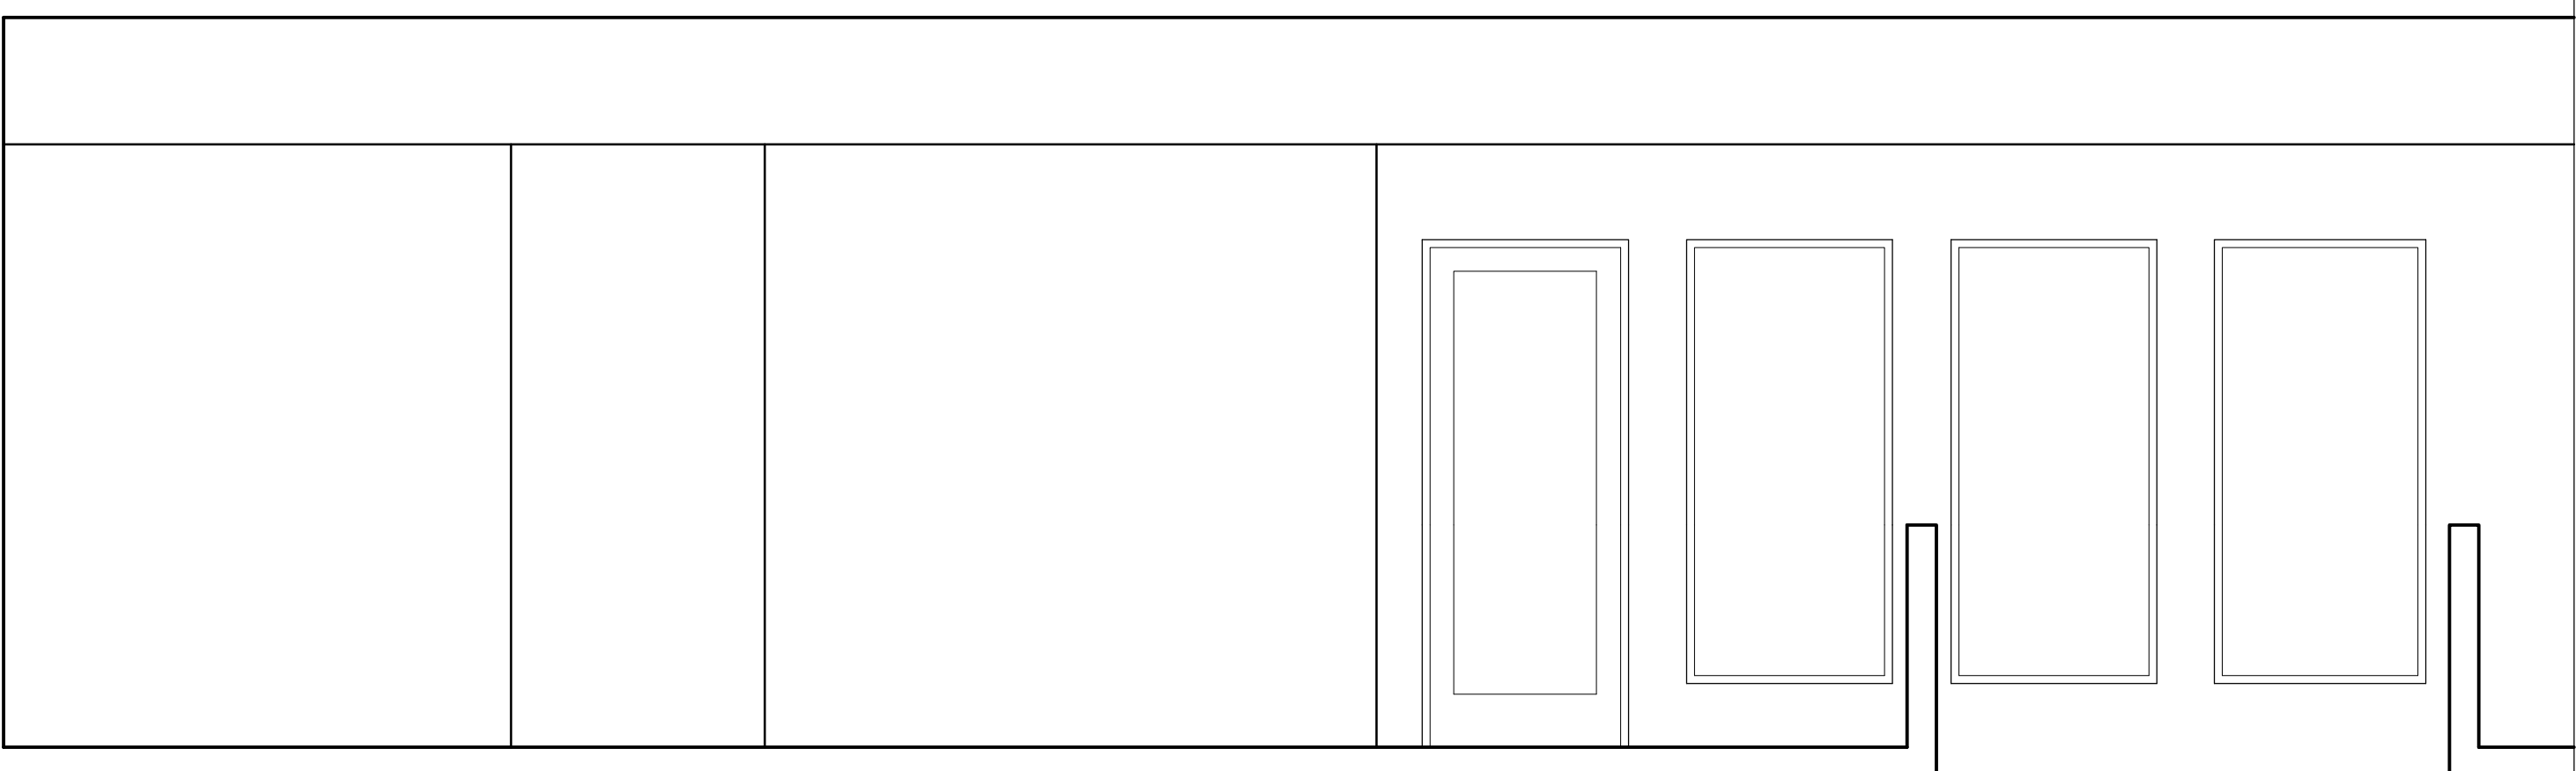


01 LOBBY B 200
X

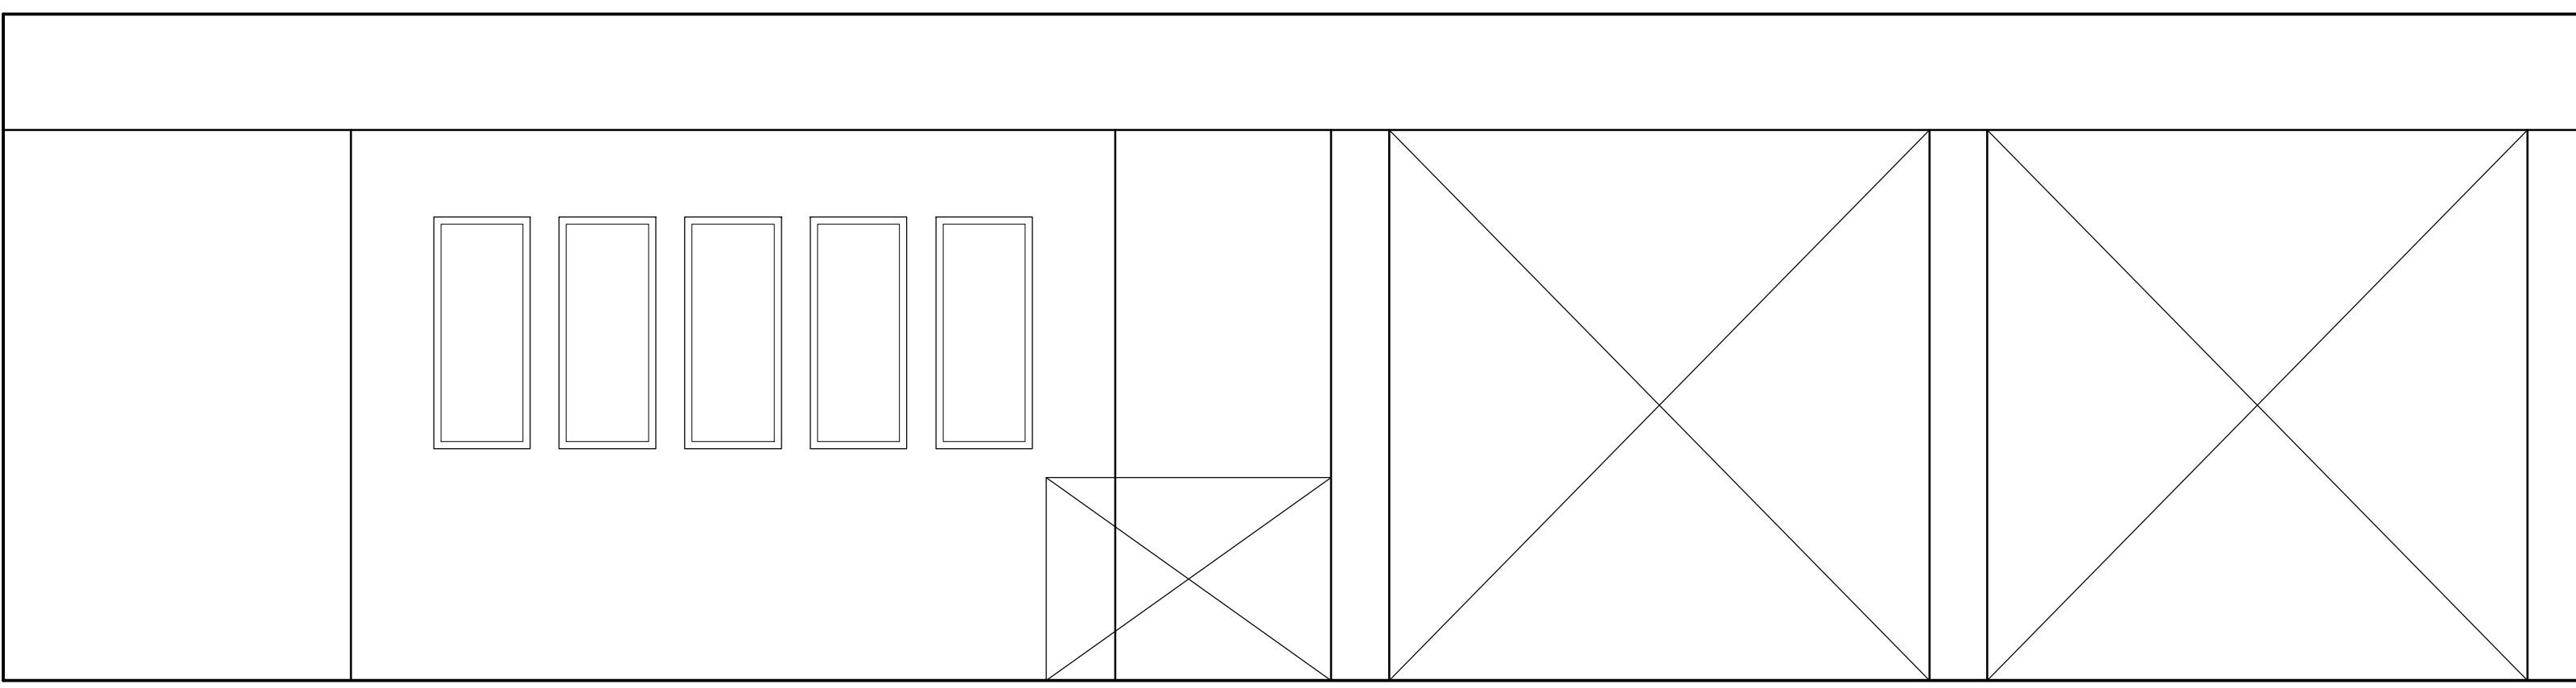

02 LOBBY B 200
X

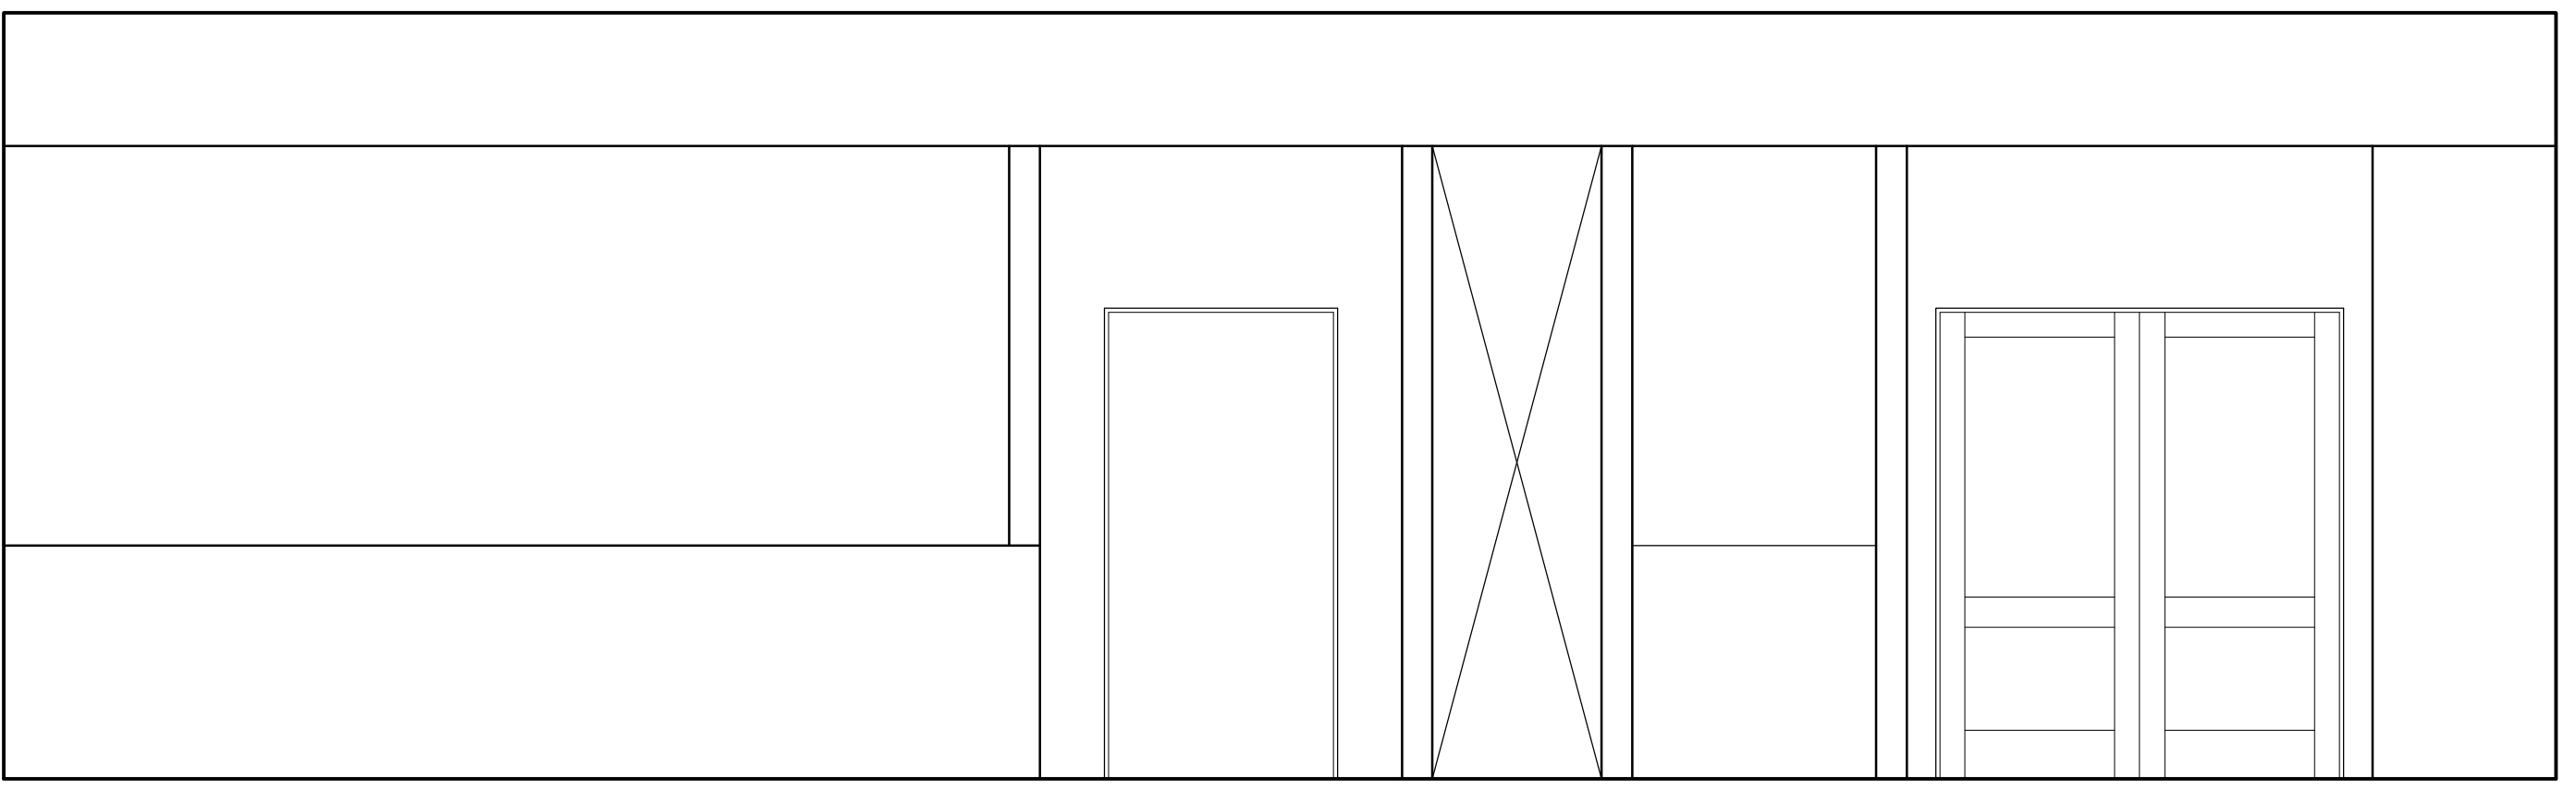


03 LOBBY B 200
X

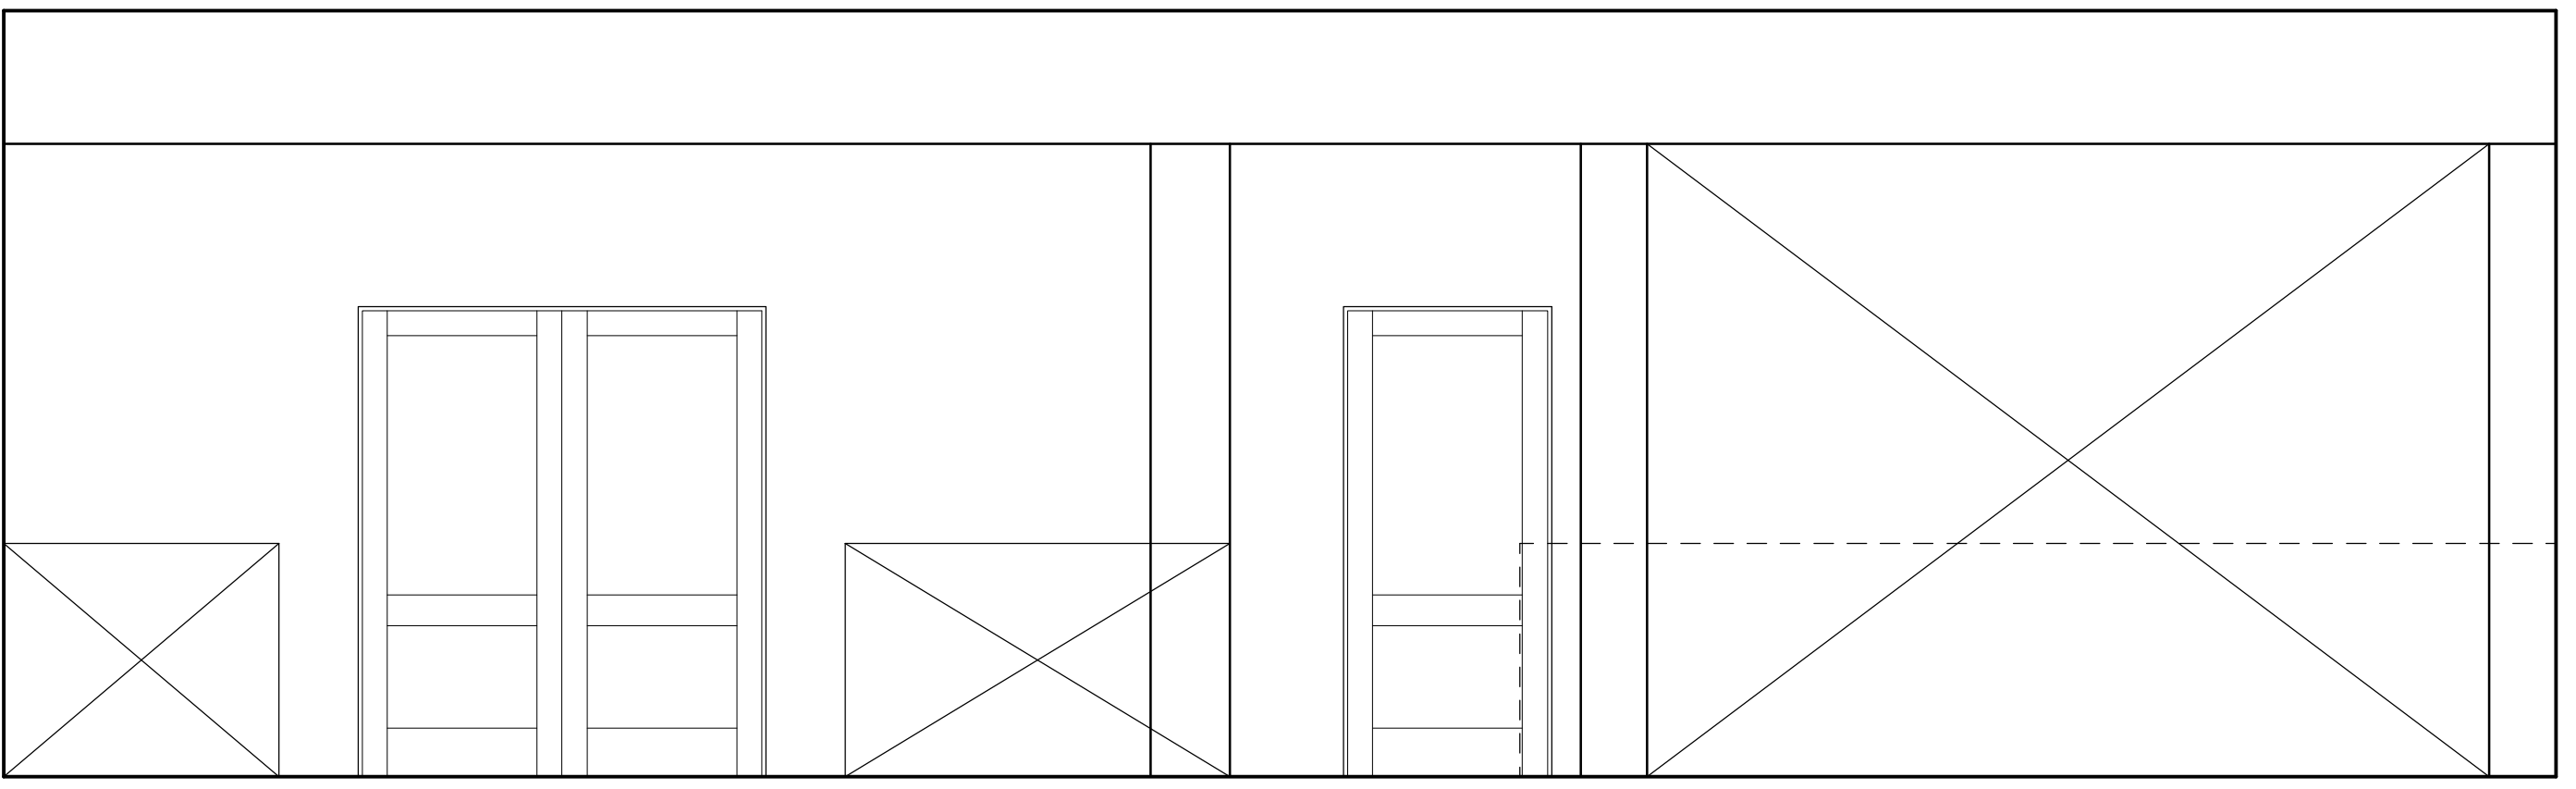

04 LOBBY B 200
X

Silver Gate Yacht Club
CLUBHOUSE INTERIOR ELEVATIONS

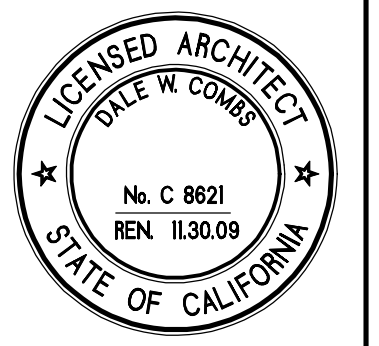

CAPA
ARCHITECTURE
Dale W. Combs AIA
7777 ALVARADO ROAD • SUITE 281
LA MESA • CALIFORNIA • 91941
TEL 619-481-4350 • FAX 619-461-4385

DRAWN : CHECKED :
DATE : APRIL 8, 2008
SCALE : 3/8" = 1'-0"
JOB NO. :
SHEET

AA5.4
OF SHEETS