



REVISIONS	BY

 




Silver Gate Yacht Club
 CLUBHOUSE INTERIOR ELEVATIONS

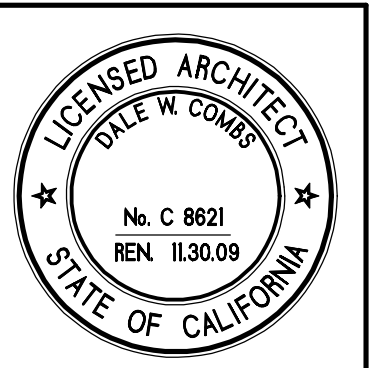




CAPA
 ARCHITECTURE
 Dale W. Combs AIA
 7777 ALVARADO ROAD • SUITE 281
 LA MESA • CALIFORNIA • 91941
 TEL 619-481-4350 • FAX 619-461-4385

DRAWN : CHECKED :
 DATE : APRIL 8, 2008
 SCALE : 3/8" = 1'-0"
 JOB NO. :
 SHEET

AA5.5
 OF SHEETS

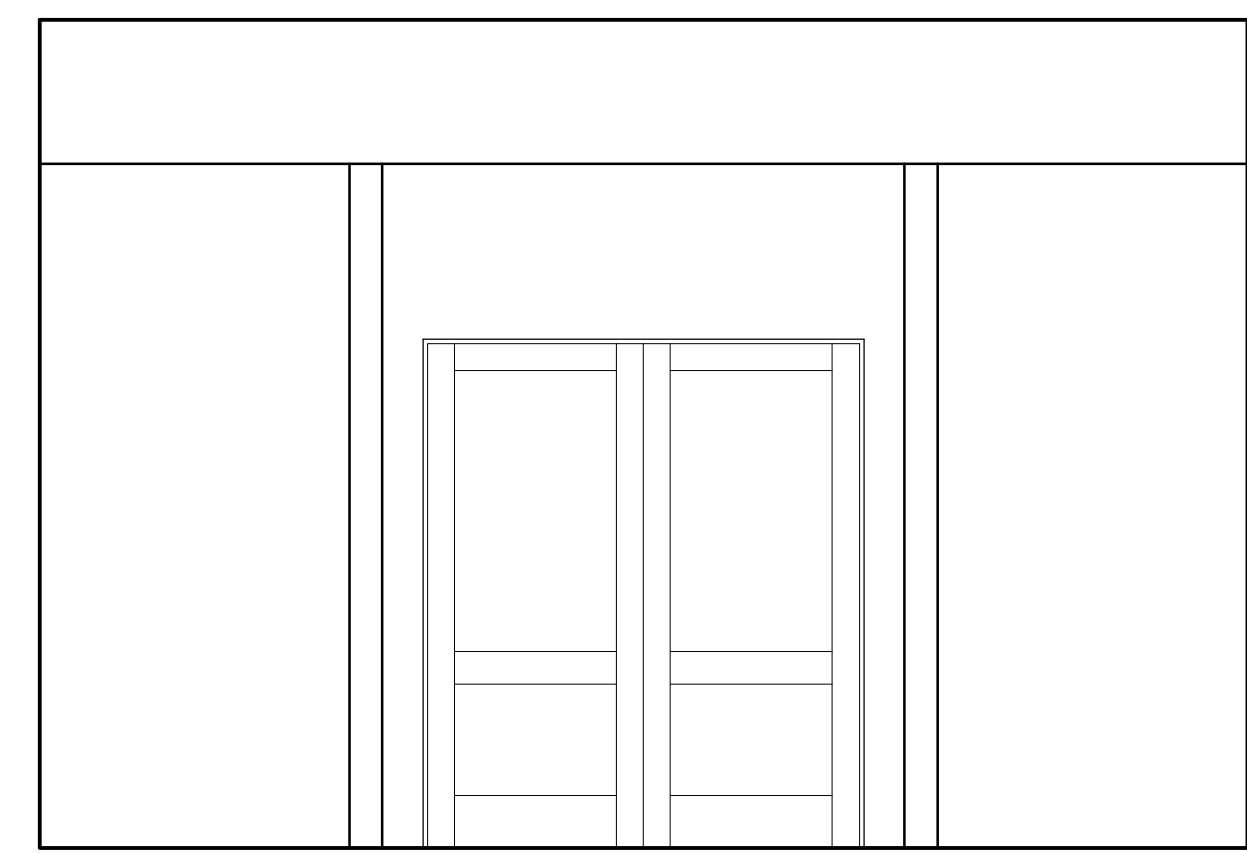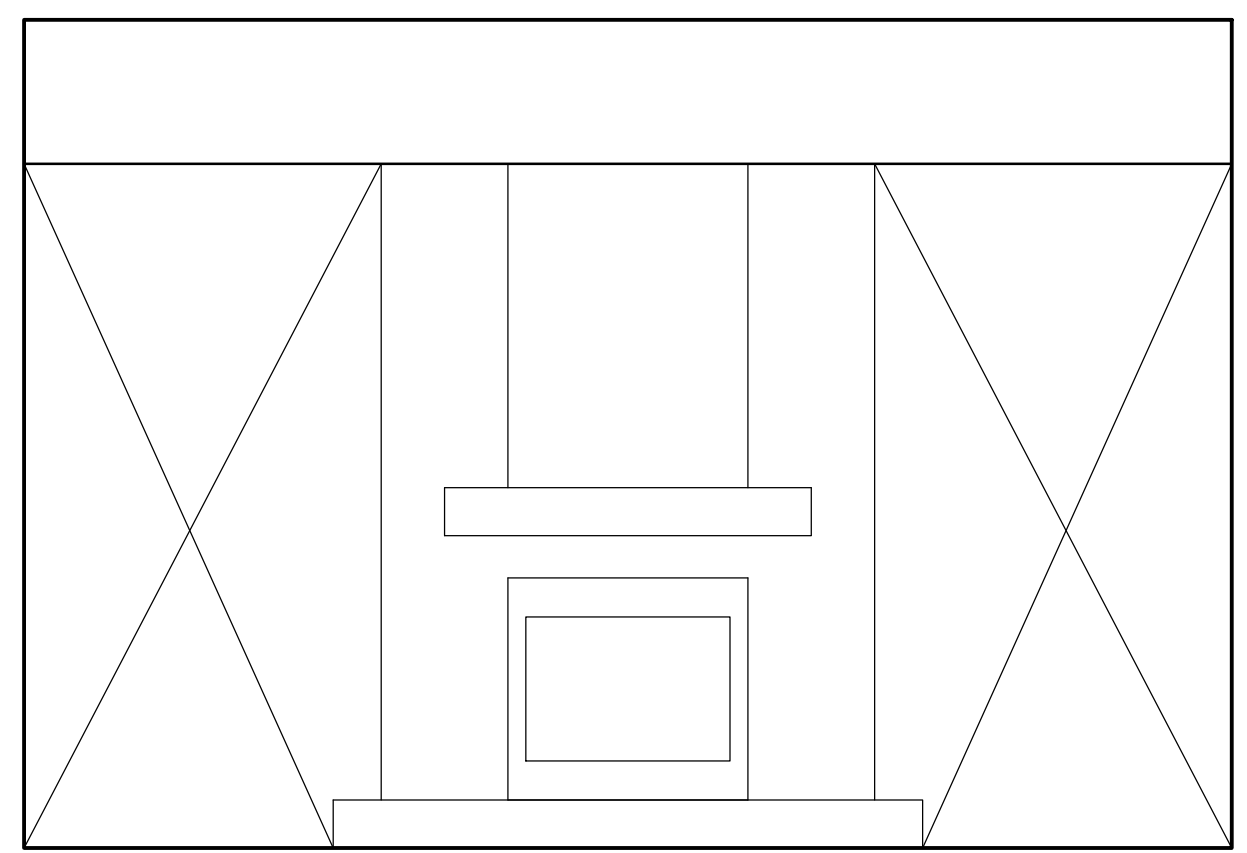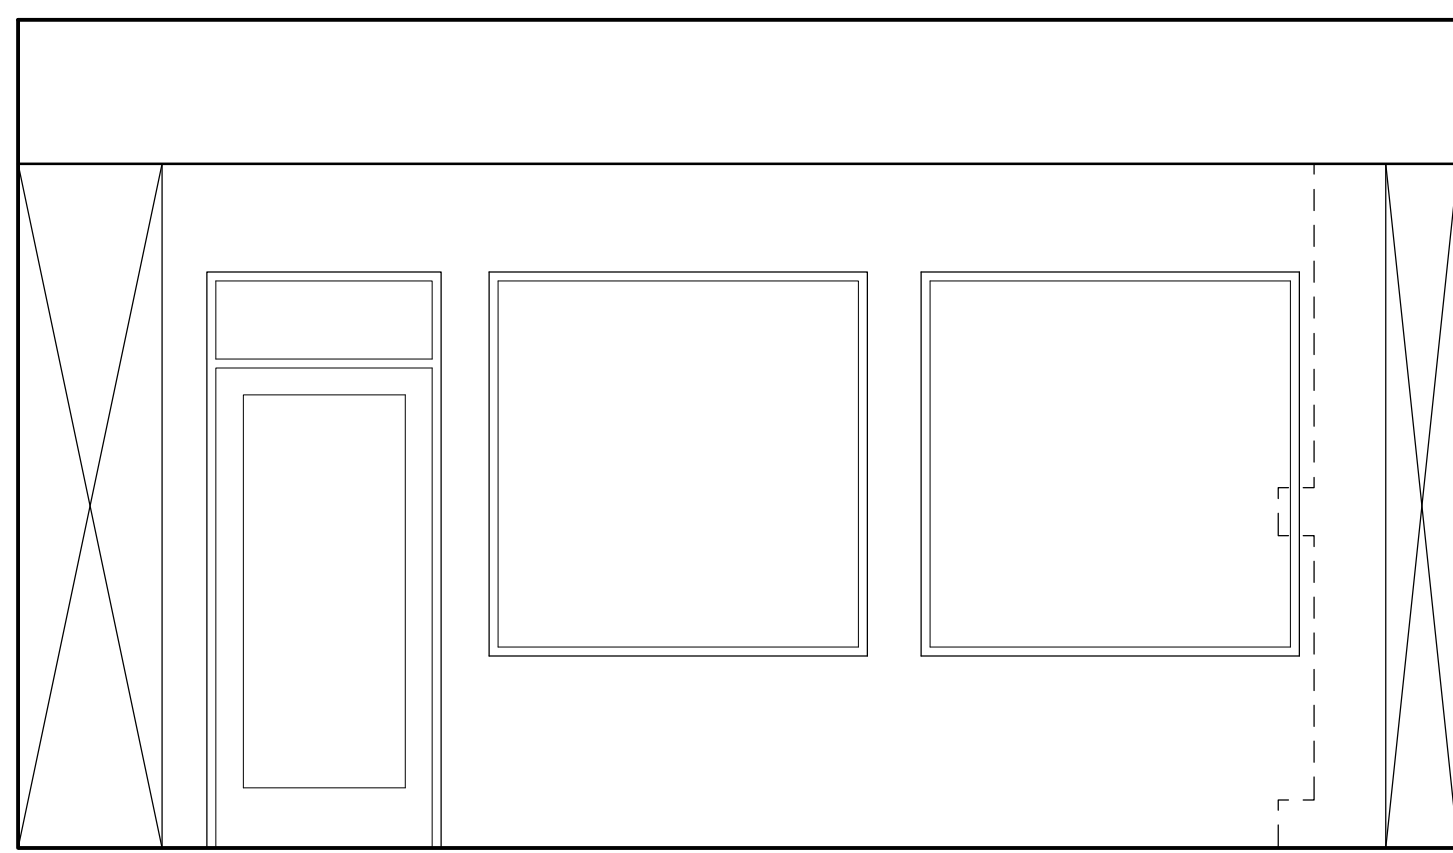

01 MEMBERS LOUNGE 204
 X

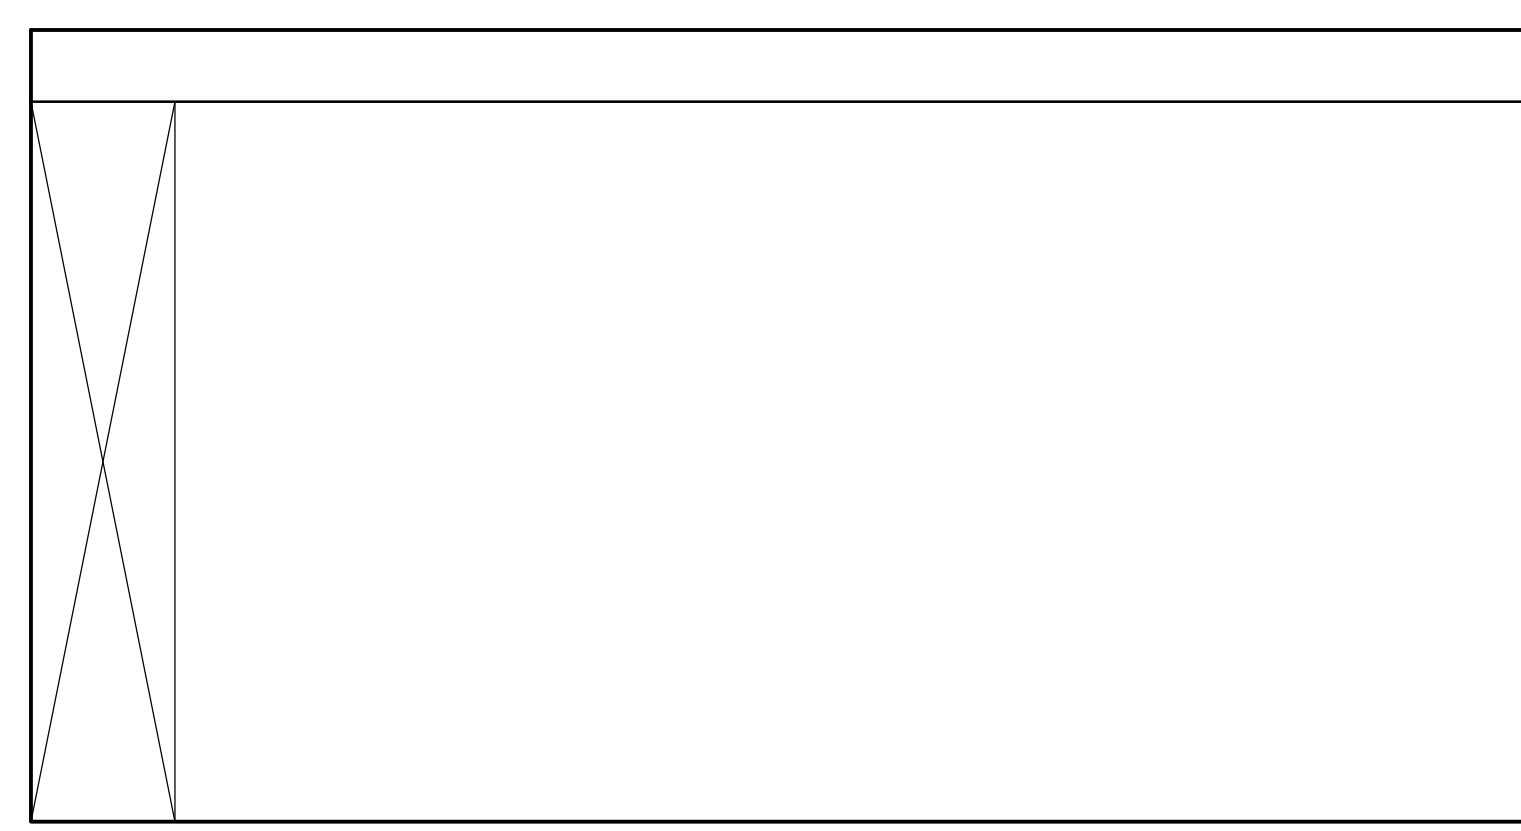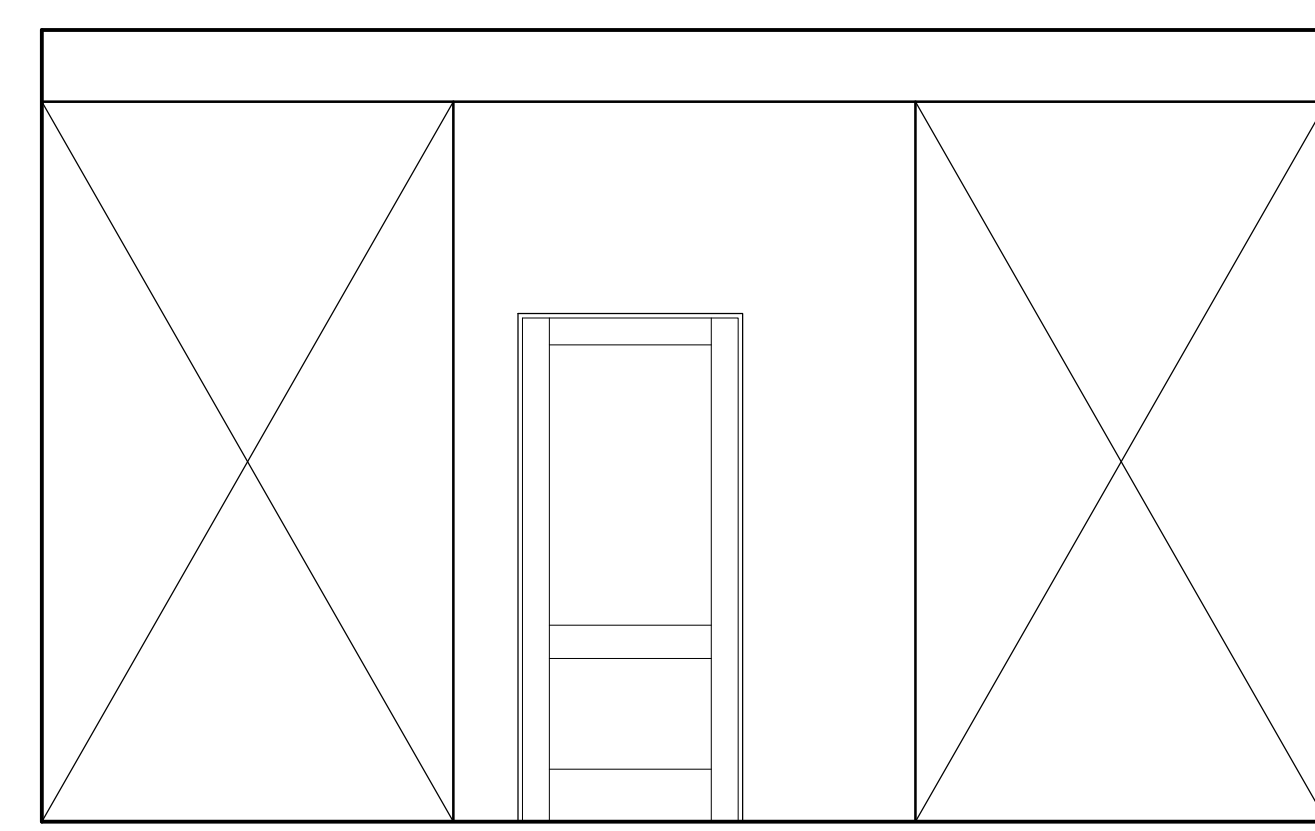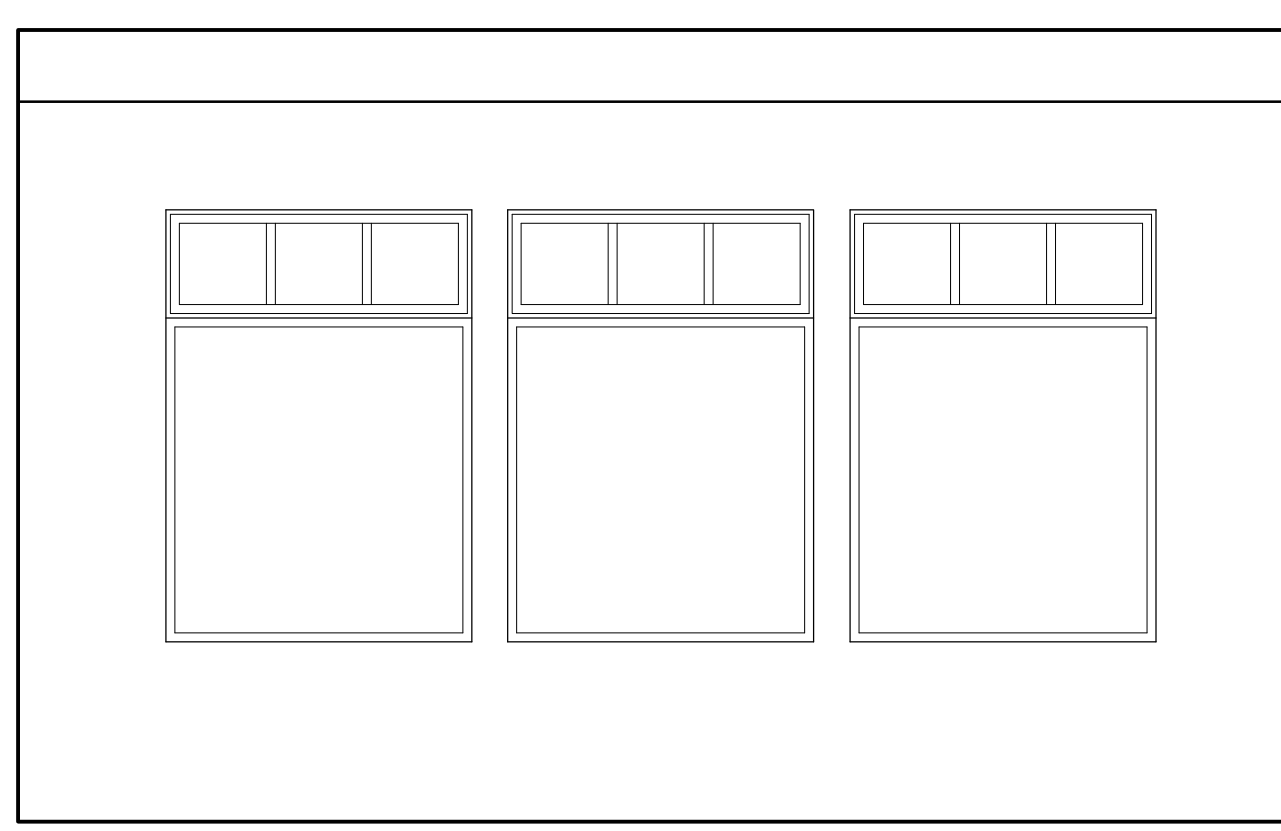

02 BOARD ROOM 102
 X

03 BAR LOUNGE 205
 X

04 BAR LOUNGE 205
 X