



REVISIONS	BY

 


*Silver Gate Yacht Club*  
 CLUBHOUSE INTERIOR ELEVATIONS



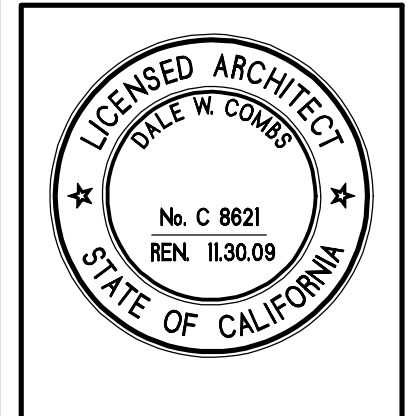


**CAPA**  
 ARCHITECTURE  
 Dale W. Combs AIA  
 7777 ALVARADO ROAD • SUITE 281  
 LA MESA • CALIFORNIA • 91941  
 TEL 619-481-4350 • FAX 619-461-4395





DRAWN :      CHECKED :  
 DATE : APRIL 8, 2008  
 SCALE : 3/8" = 1'-0"  
 JOB NO. :  
 SHEET  
**AA5.6**  
 OF      SHEETS

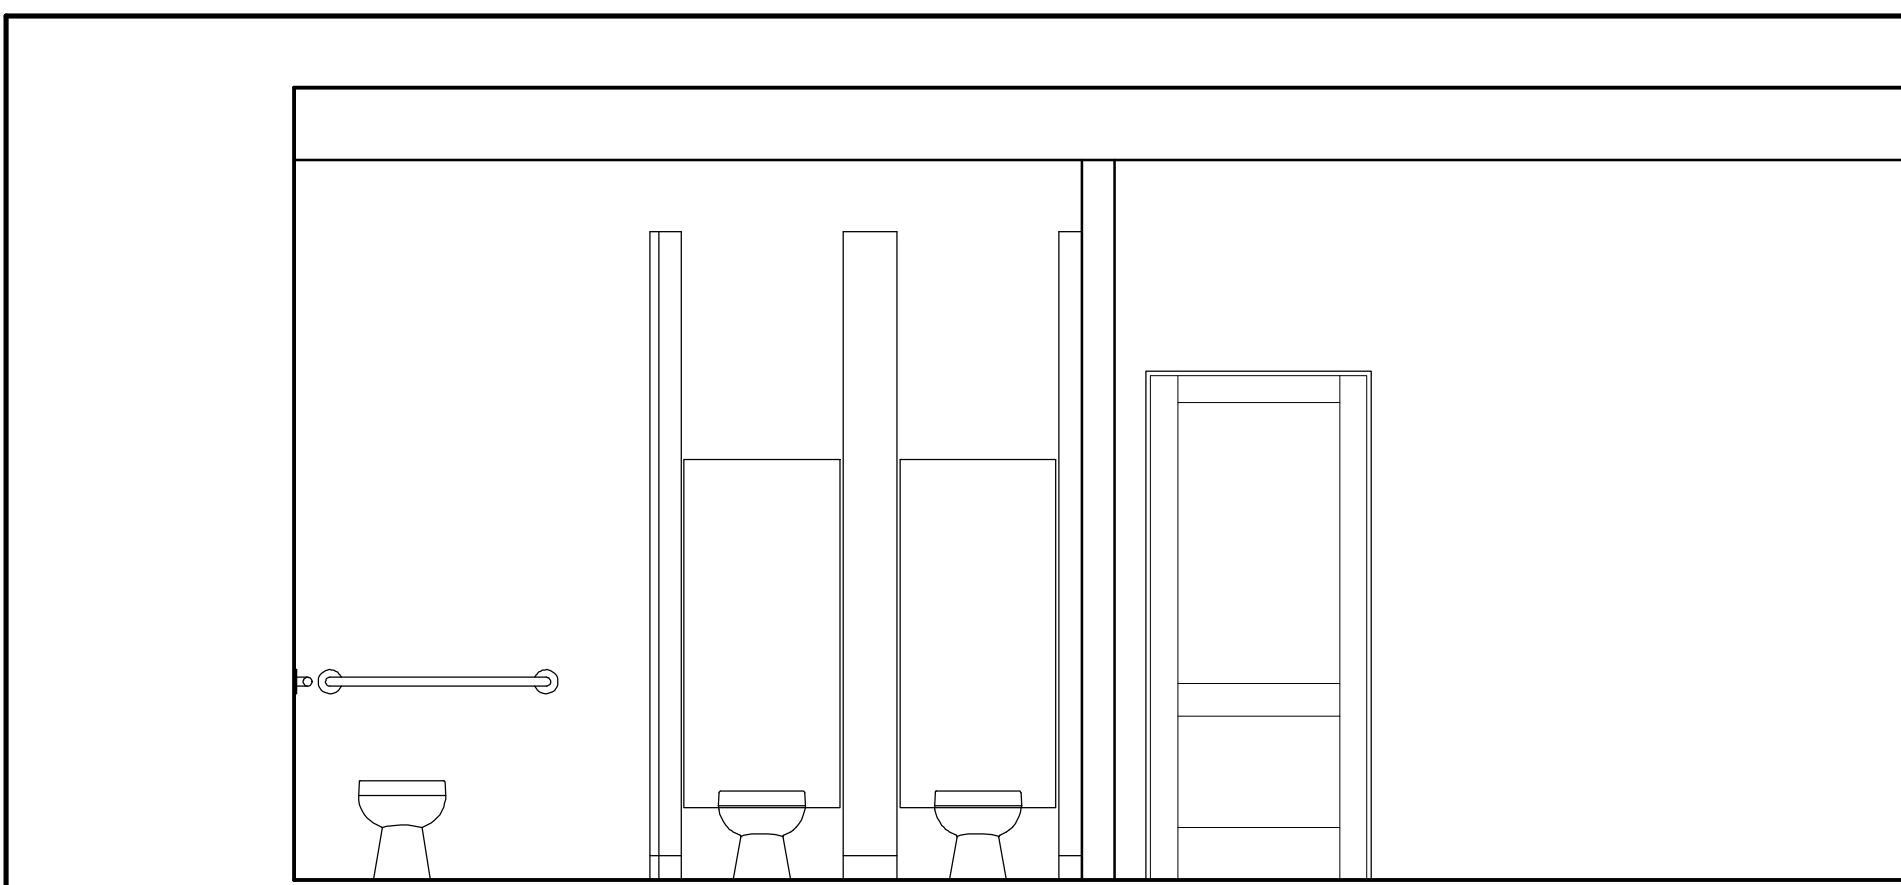




01 WOMEN 112  
X

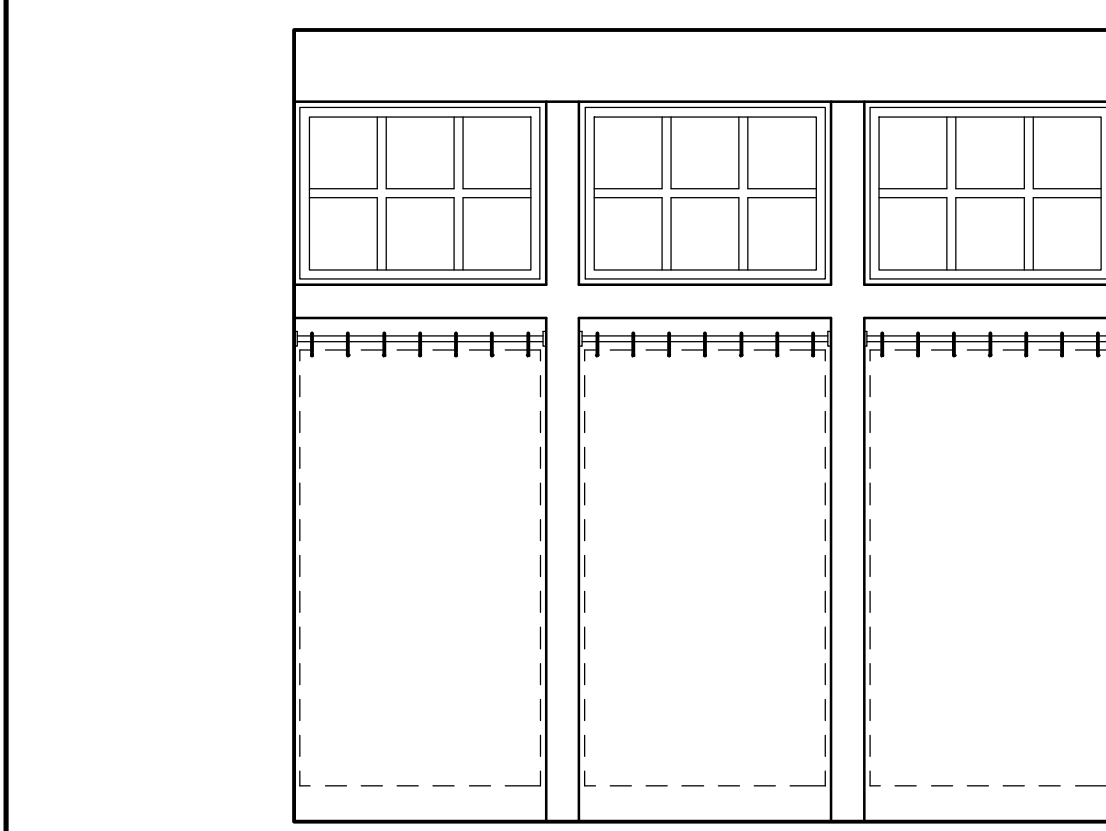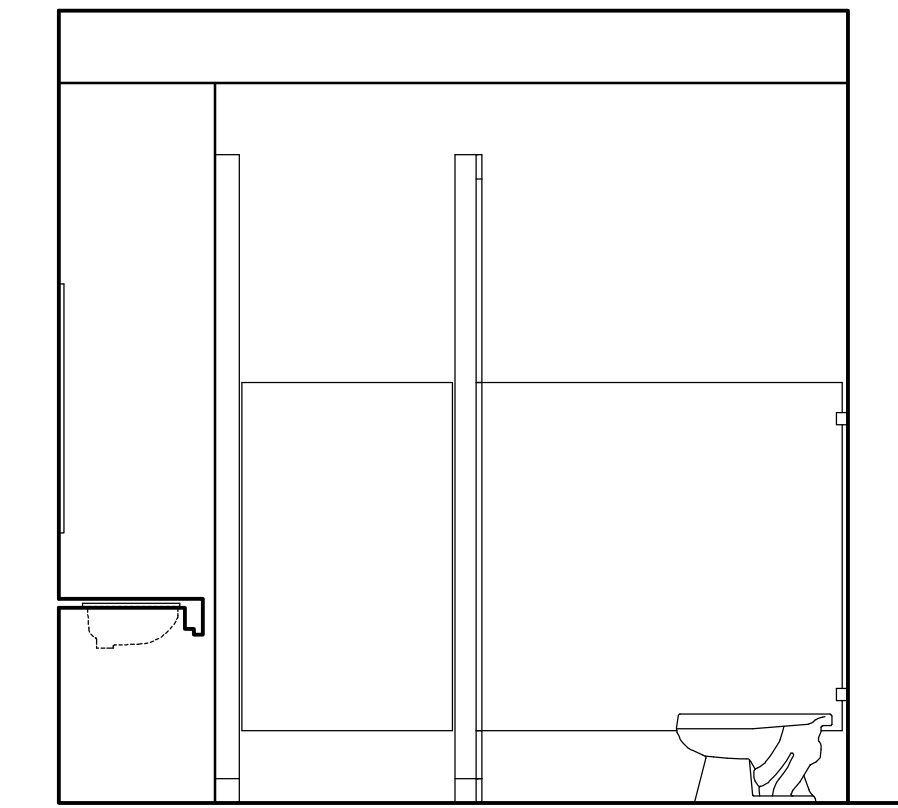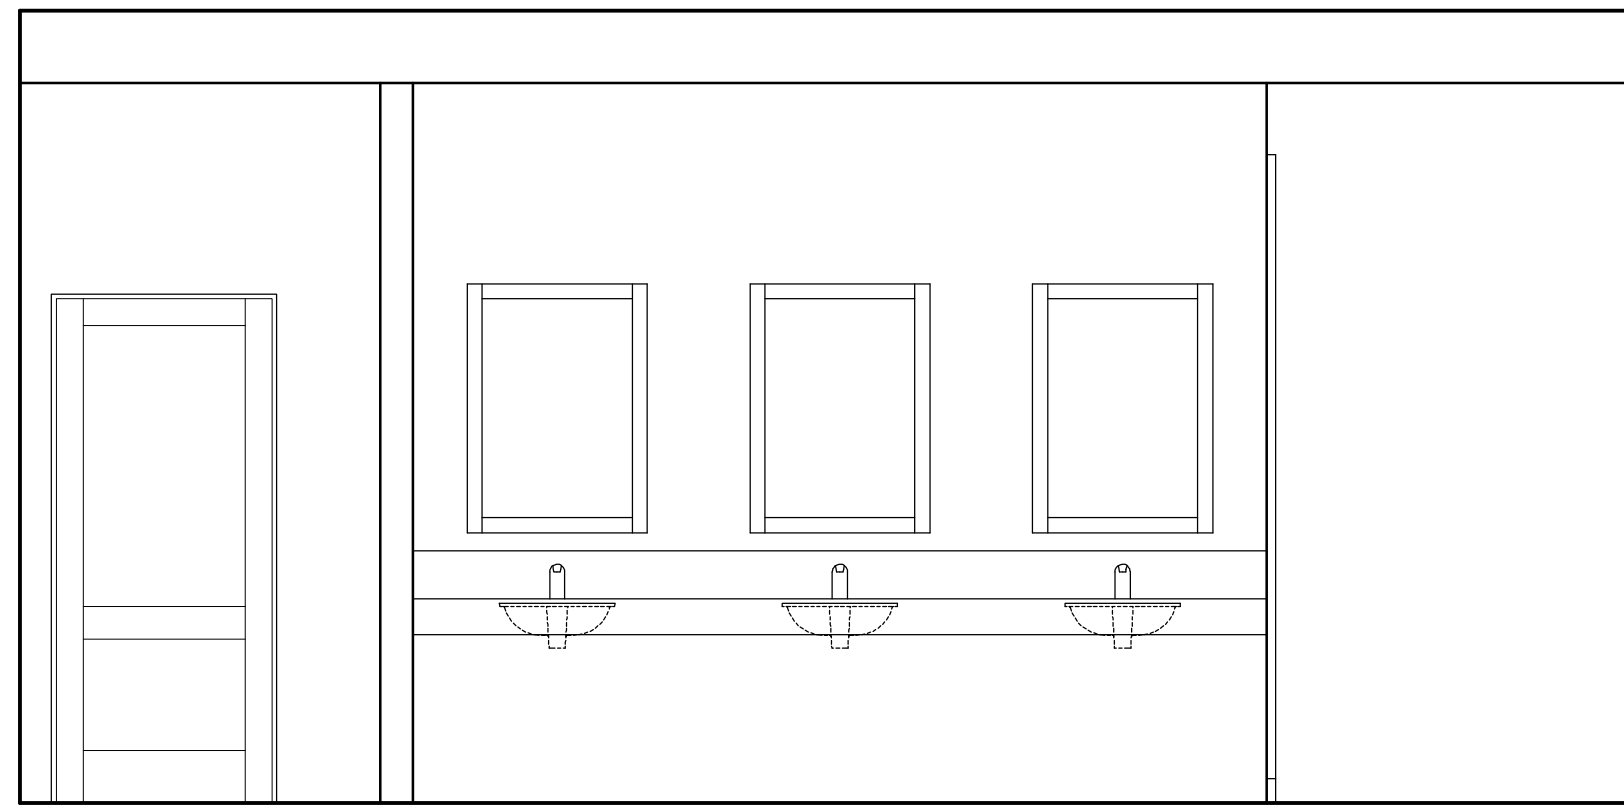

02 WOMEN SHOWER 113  
X

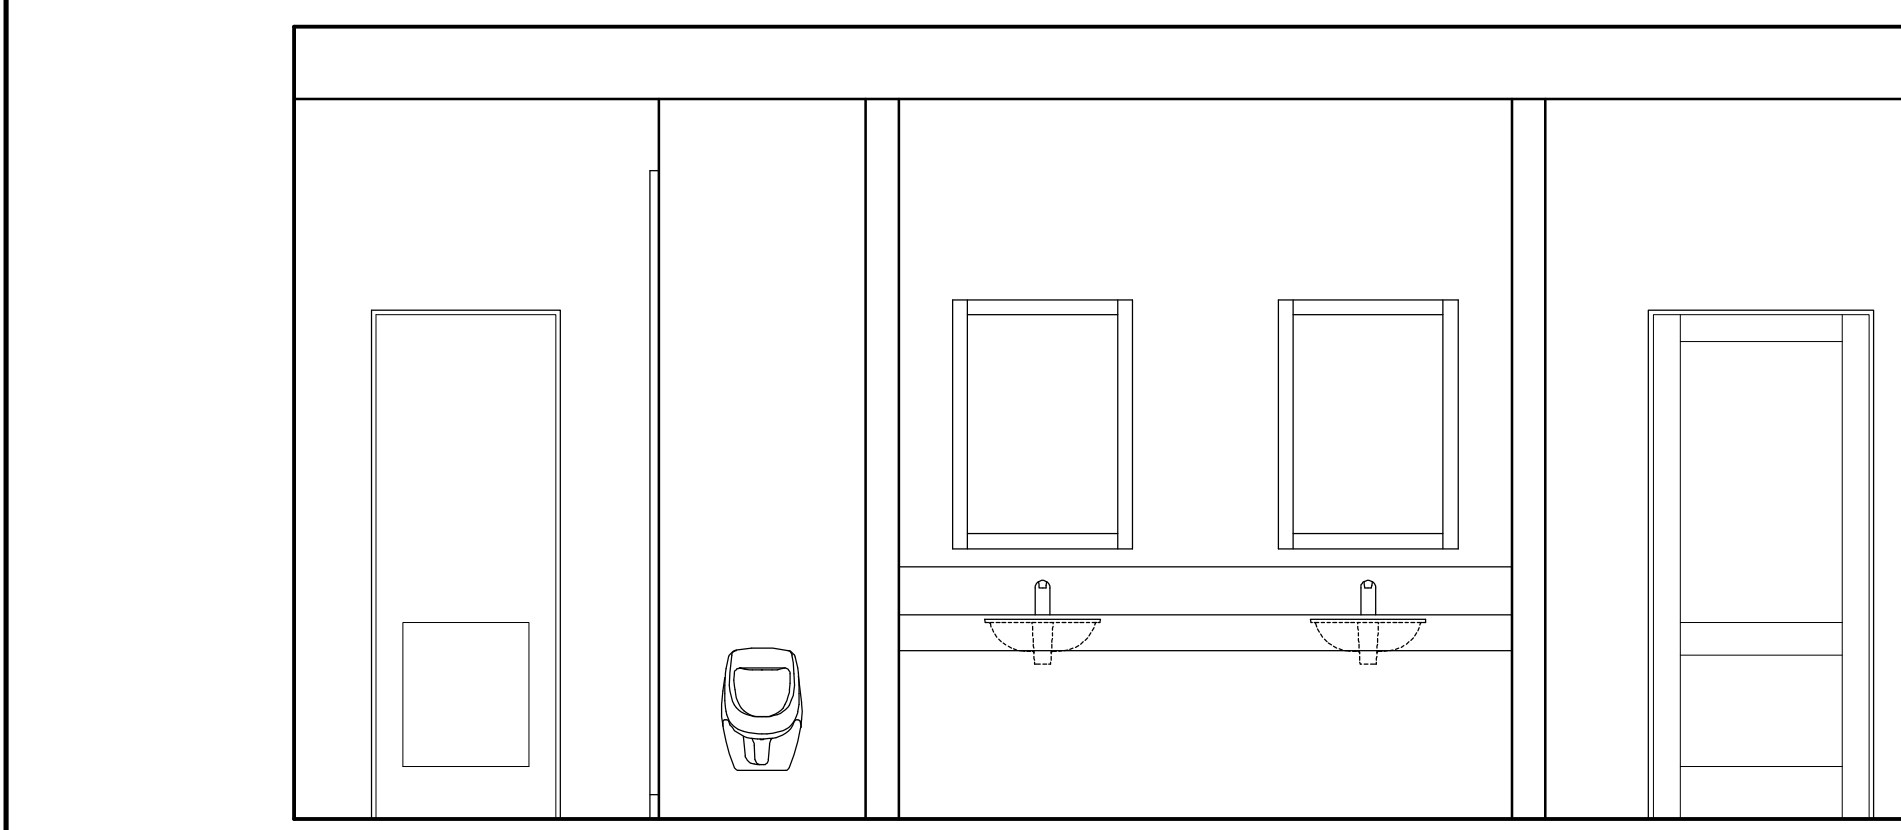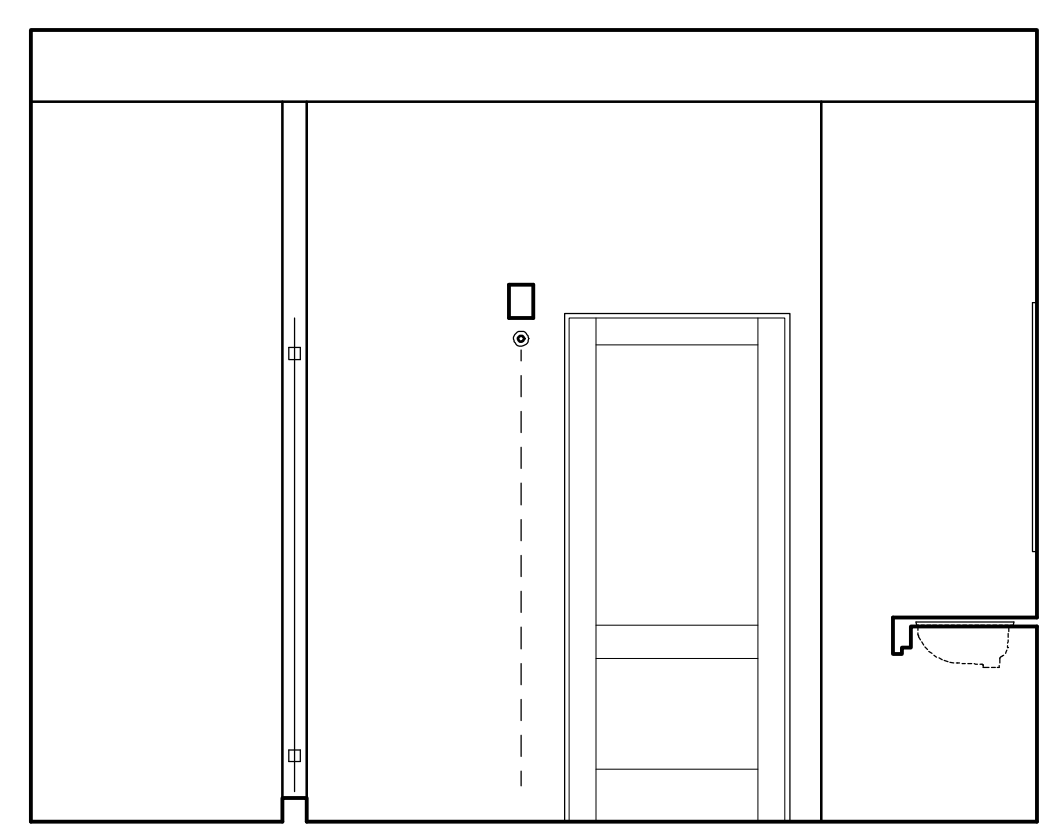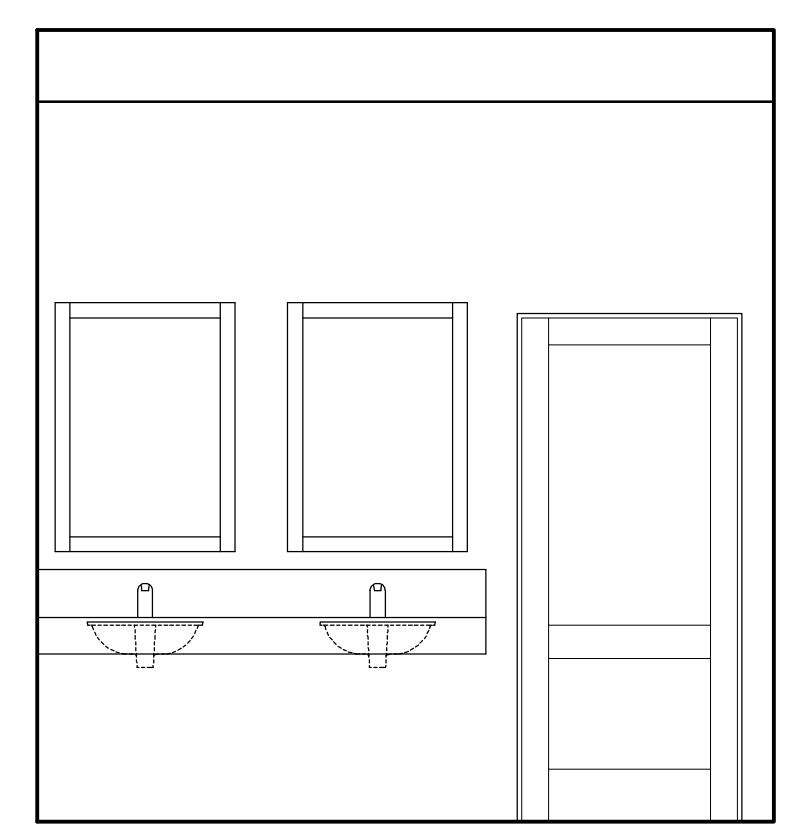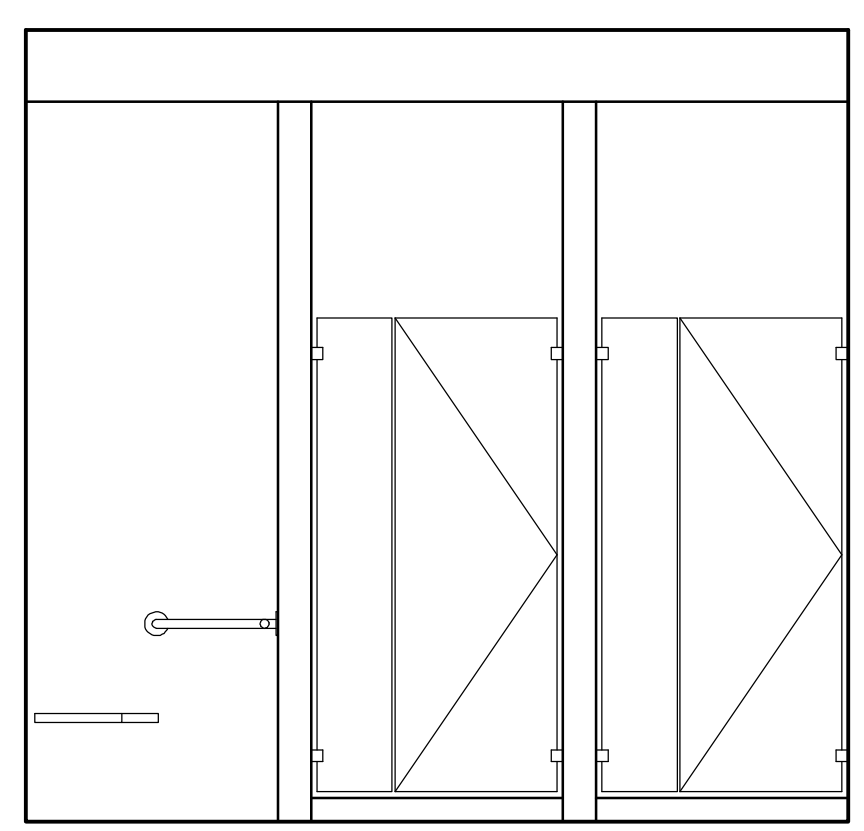

03 MEN 110  
X

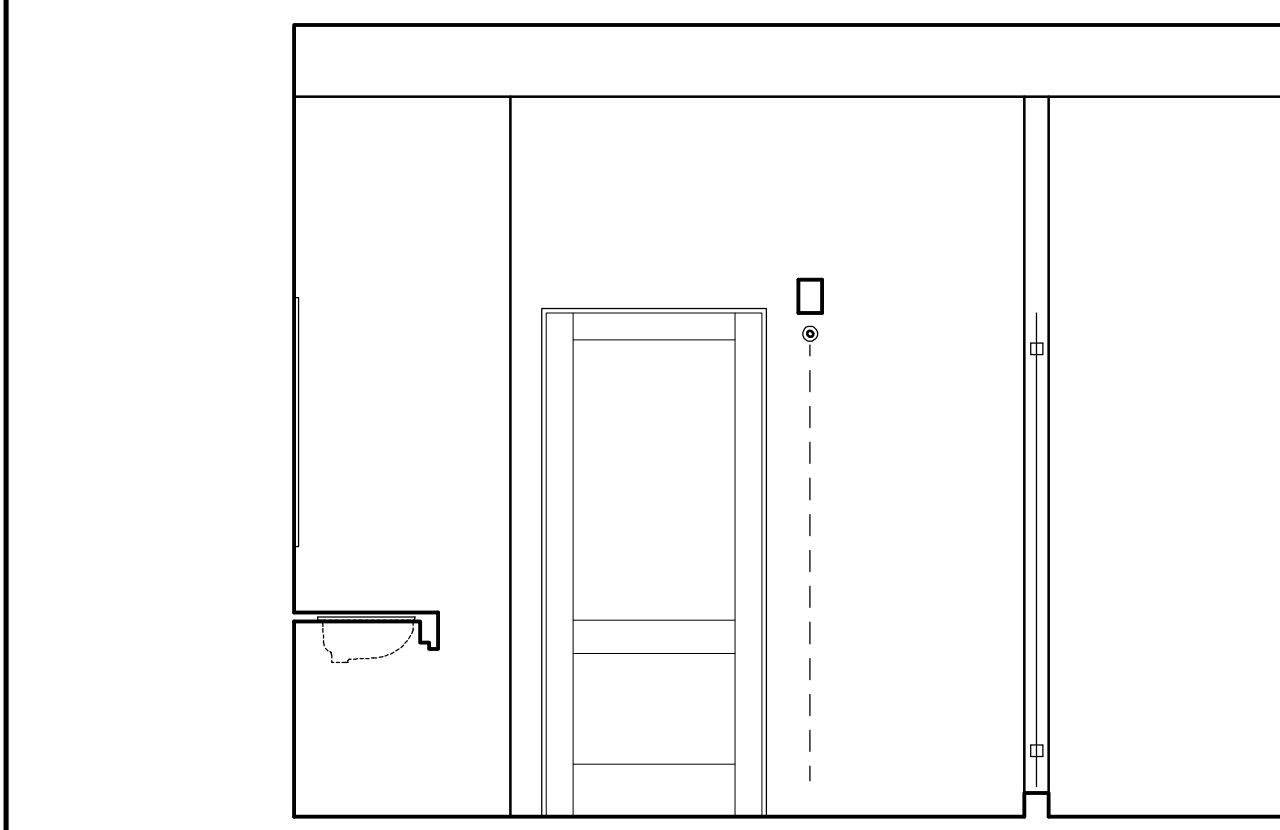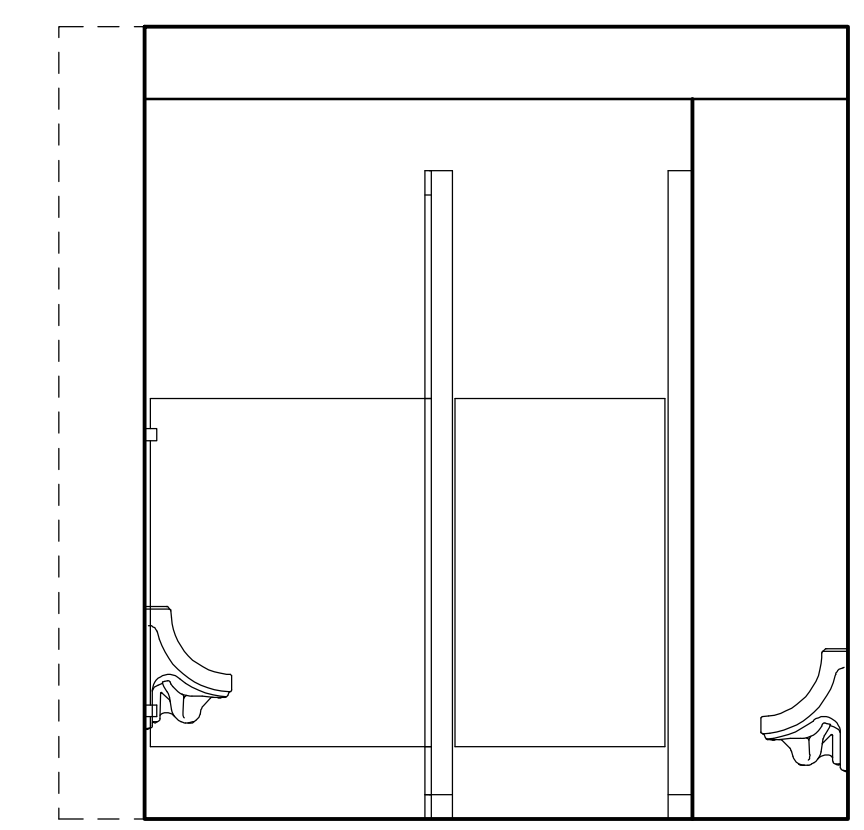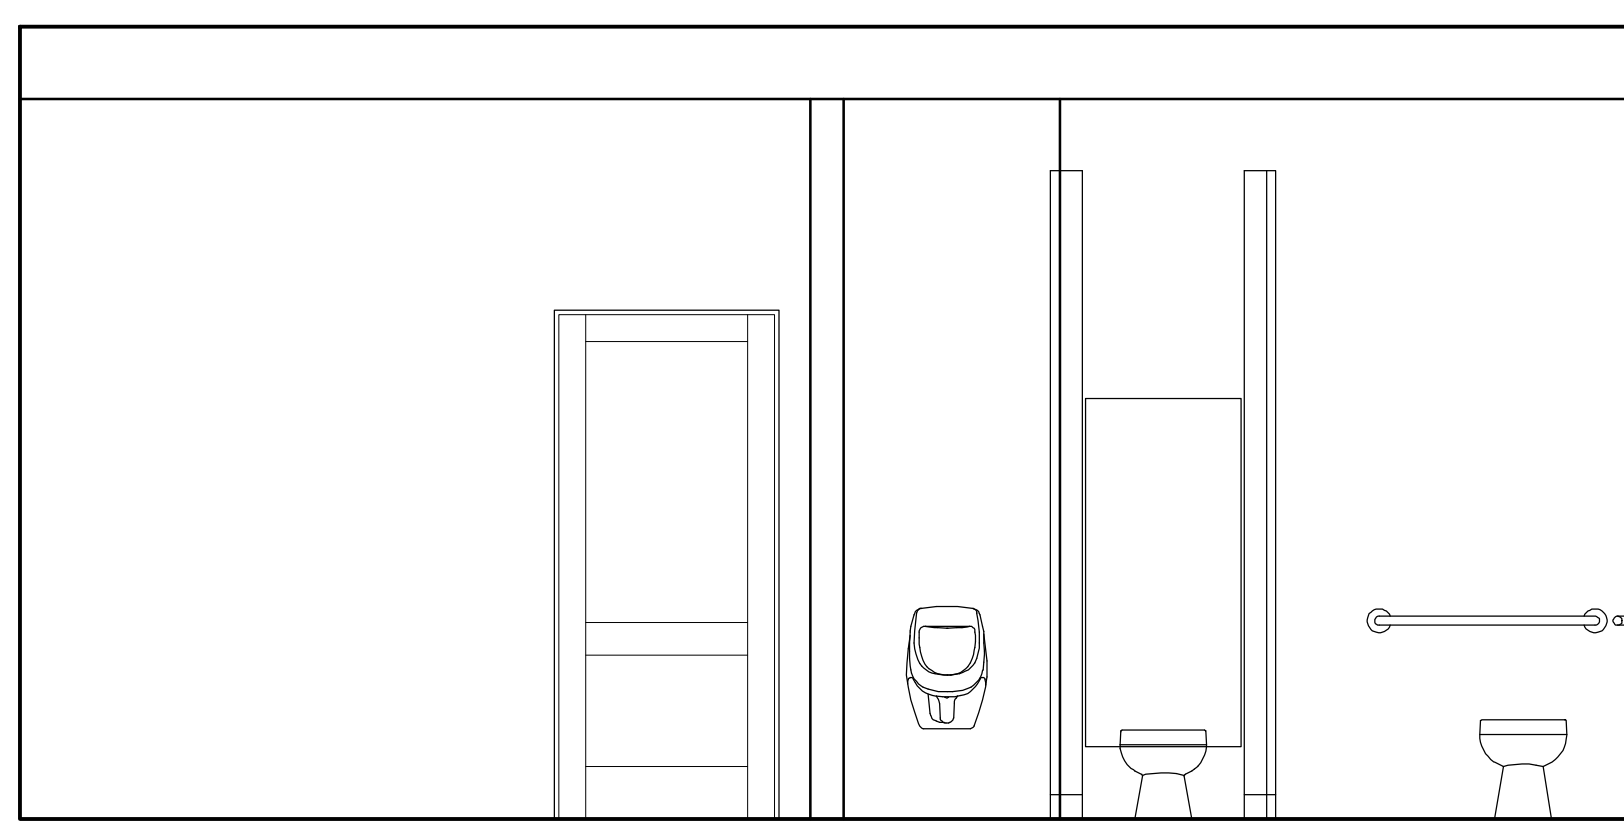

04 MEN SHOWER 111  
X

