



REVISIONS	BY

 

Silver Gate Yacht Club
ANNEX BUILDING

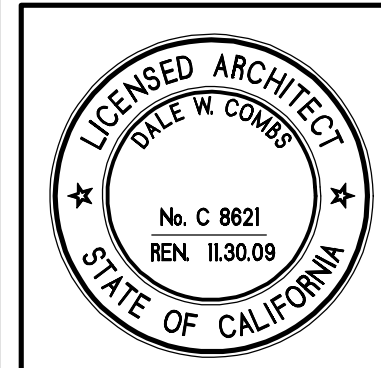

CAPA
ARCHITECTURE
Dale W. Combs AIA
7777 ALVARADO ROAD • SUITE 201
LA MESA • CALIFORNIA • 91941
TEL 619-461-4350 • FAX 619-461-4395

DRAWN : CHECKED :

DATE : APRIL 8, 2008

SCALE : 1/4" = 1'-0"

JOB NO. :

SHEET

AB3.0

OF SHEETS