


REVISIONS	BY


41.00 ABOVE MLLW  
HEIGHT LIMIT

27.68 ABOVE MLLW  
FINISH FLOOR  
11.00 PLATE ABOVE  
FINISH FLOOR

15.50 ABOVE MLLW  
FINISH FLOOR

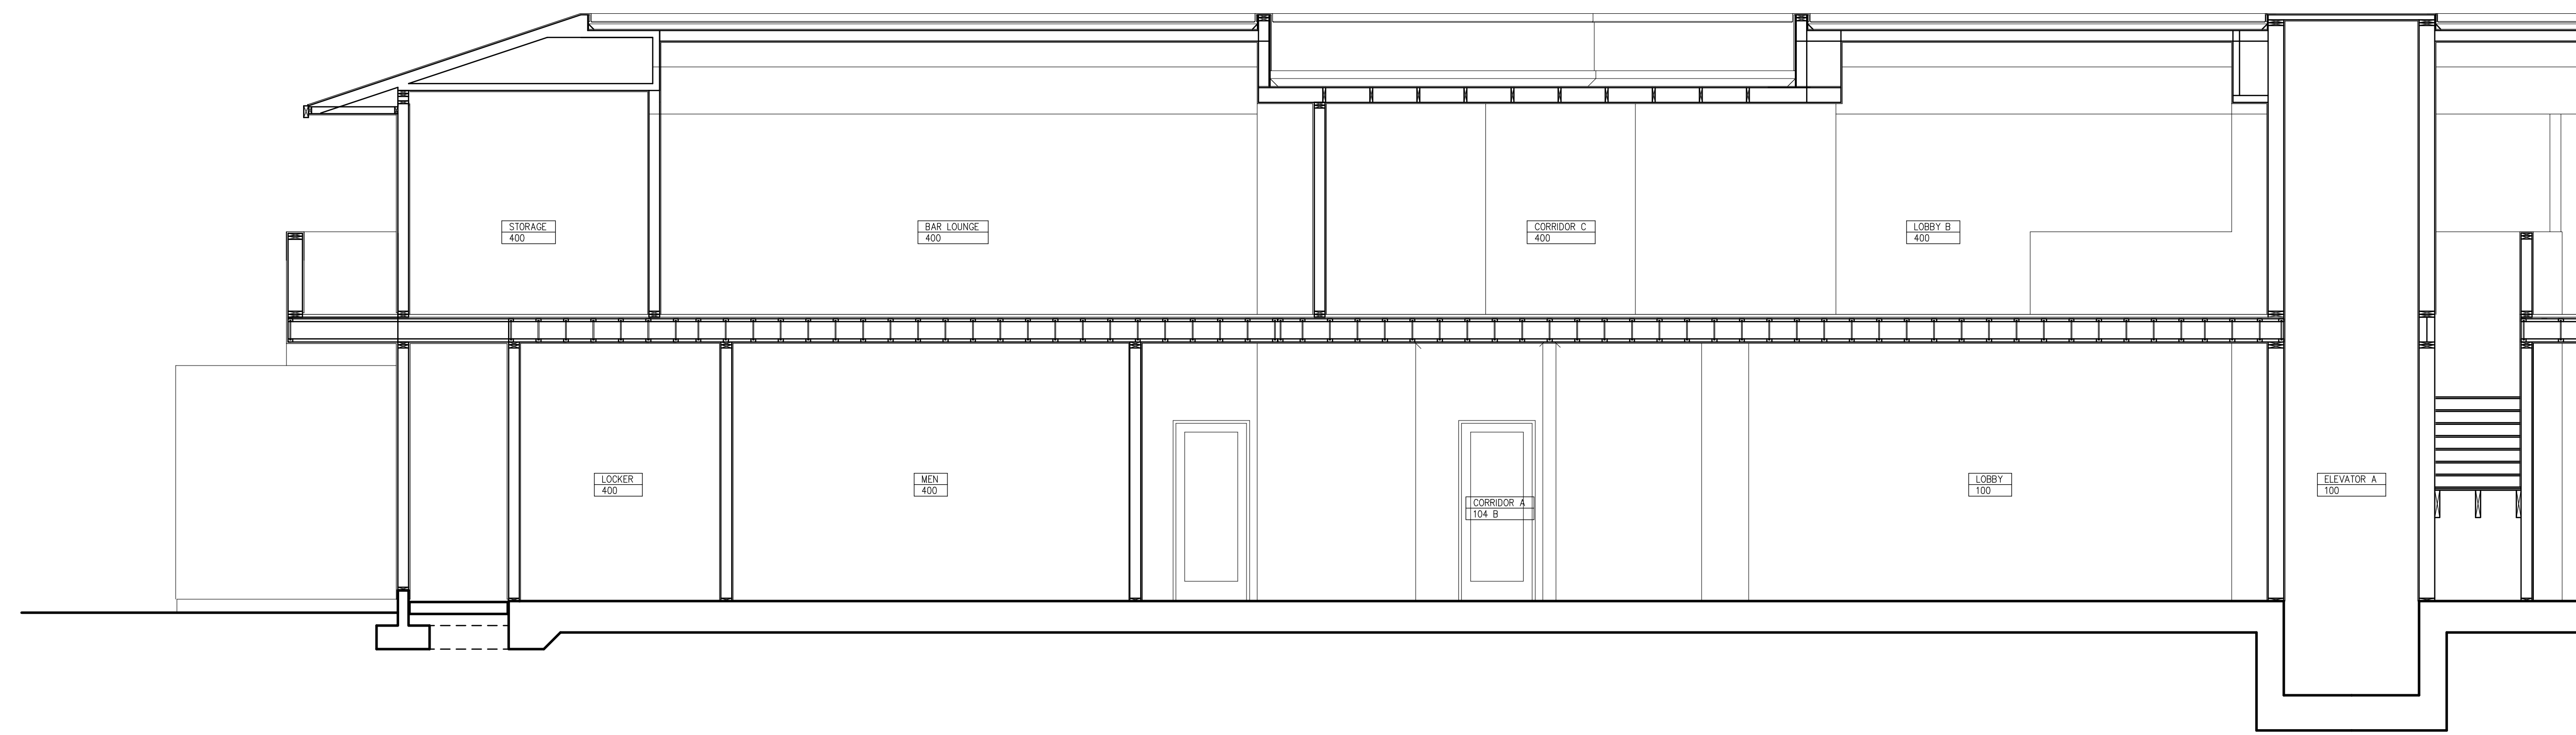

01 SECTION 9-9  
1/4" = 1'-0"

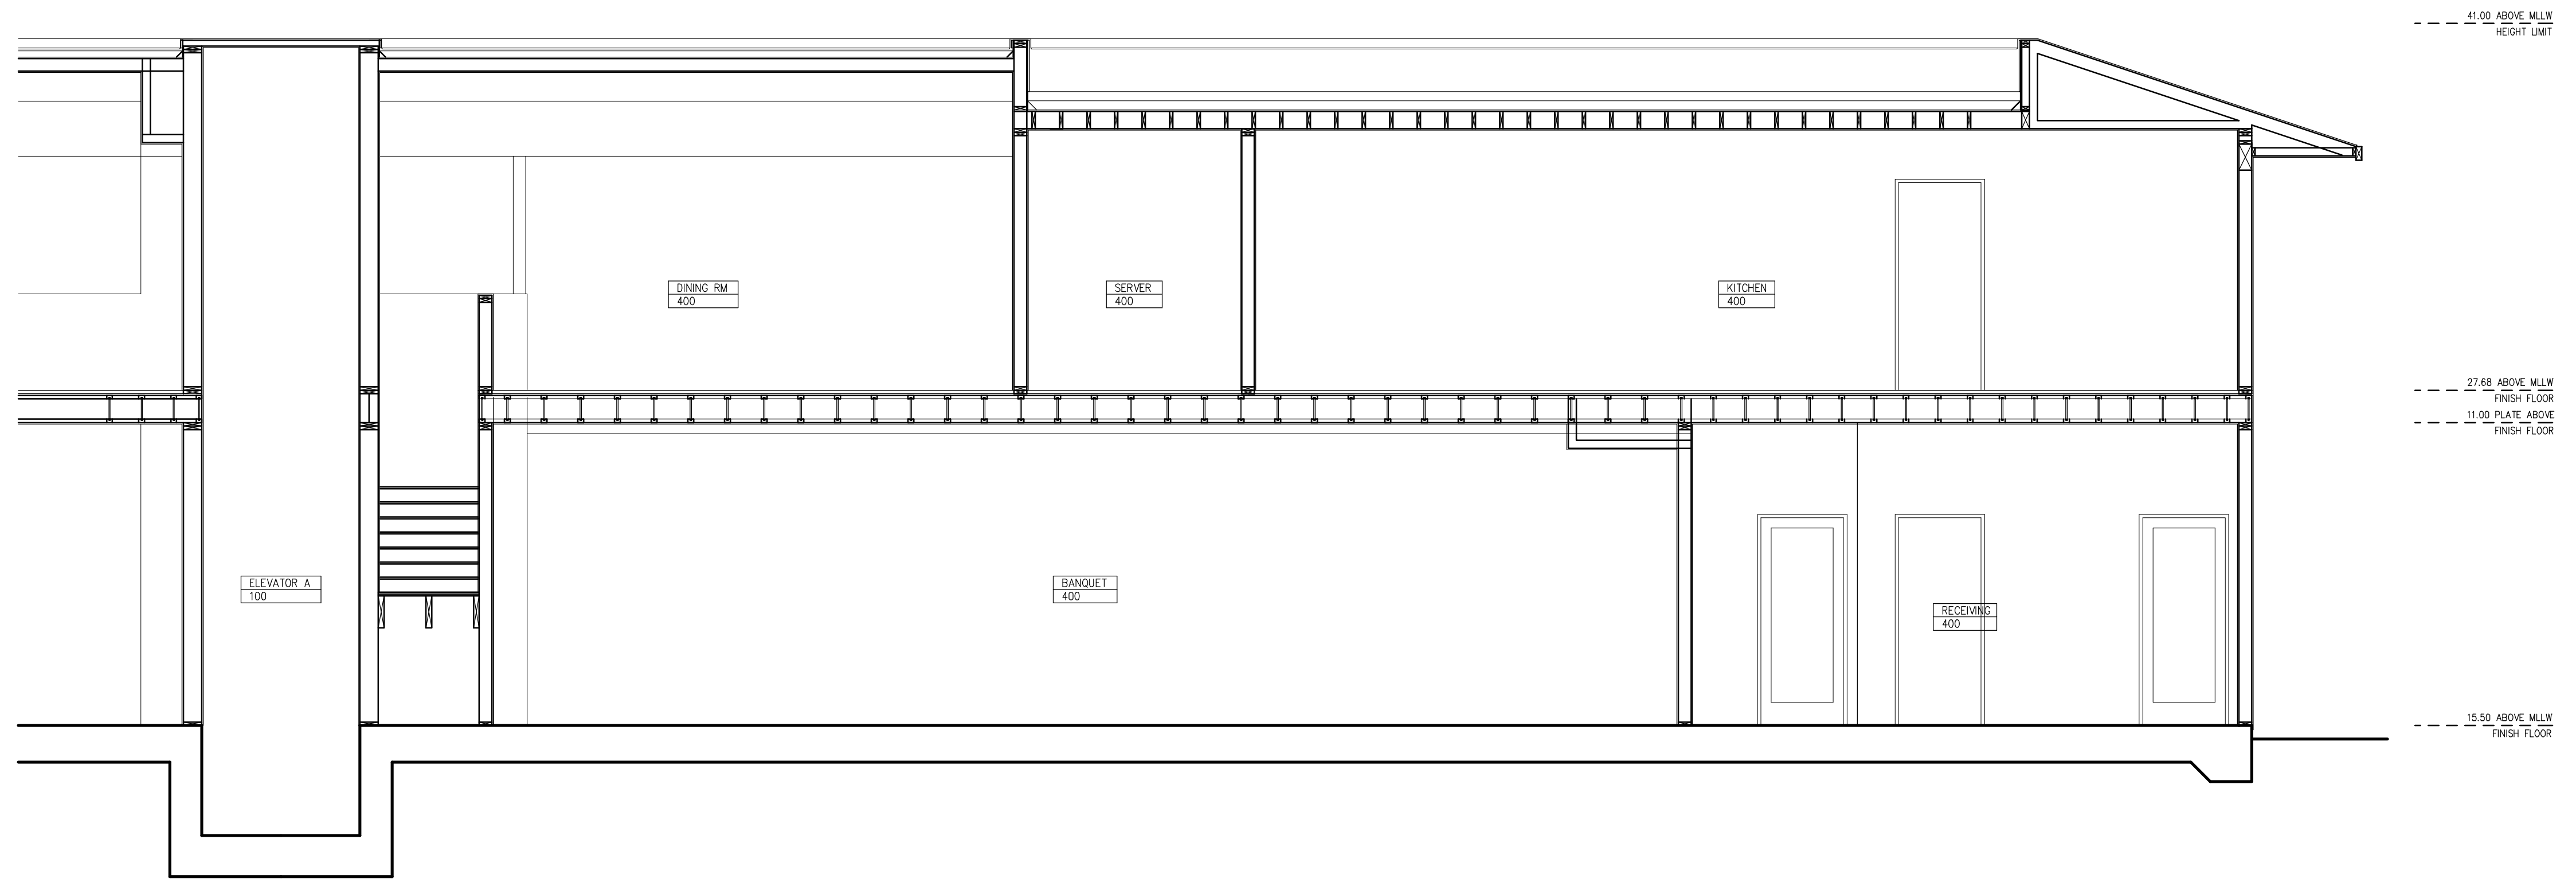

41.00 ABOVE MLLW  
HEIGHT LIMIT


27.68 ABOVE MLLW  
FINISH FLOOR  
11.00 PLATE ABOVE  
FINISH FLOOR

15.50 ABOVE MLLW  
FINISH FLOOR

07.75 ABOVE MLLW  
HIGH TIDE

01 SECTION 9-9  
1/4" = 1'-0"

*Silver Gate Yacht Club*  
CLUBHOUSE SECTIONS

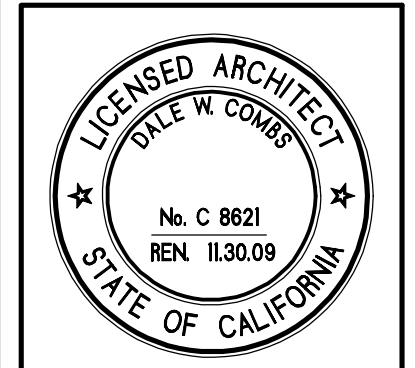

**CAPA**  
ARCHITECTURE  
Dale W. Combs AIA  
7777 ALVARADO ROAD • SUITE 281  
LA MESA • CALIFORNIA • 91941  
TEL 619-481-4350 • FAX 619-461-4395

DRAWN :      CHECKED :  
DATE :    APRIL 8, 2008  
SCALE :    1/4" = 1'-0"  
JOB NO. :  
SHEET

**AA3.4**  
OF                      SHEETS